

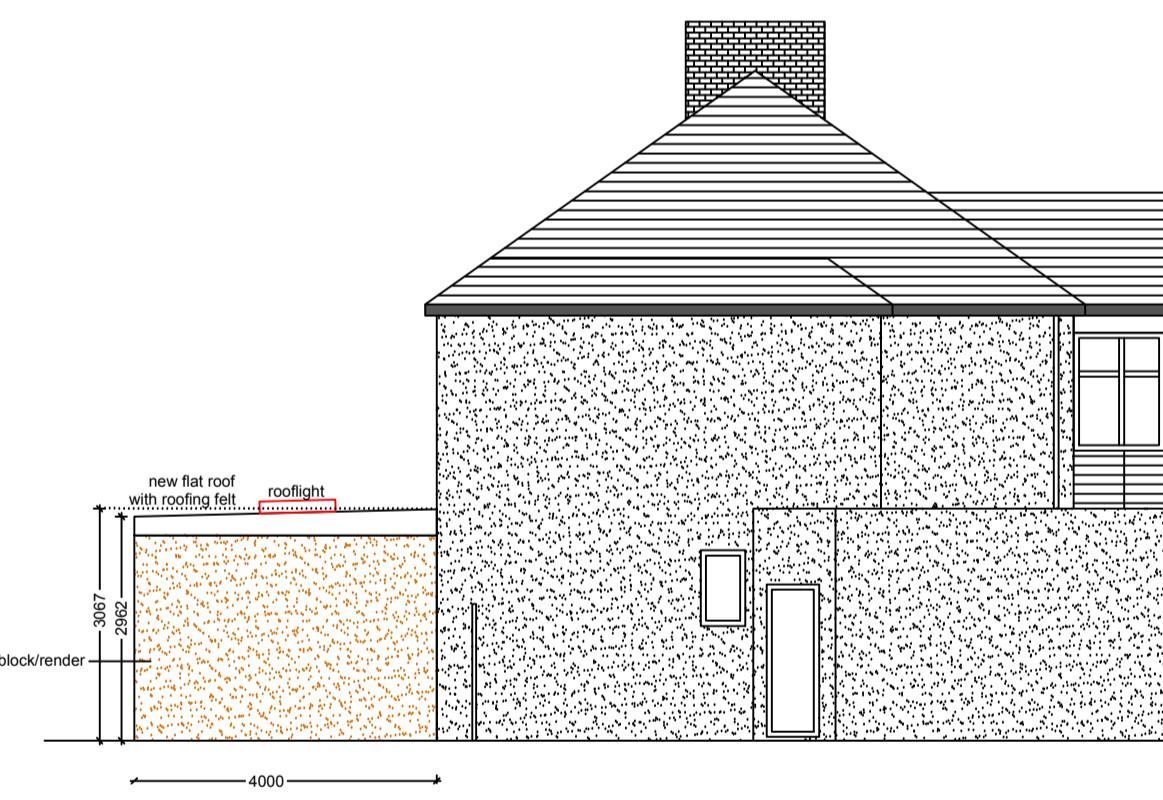


existing side elevation from no.34
1:100

existing side elevation from no.30
1:100

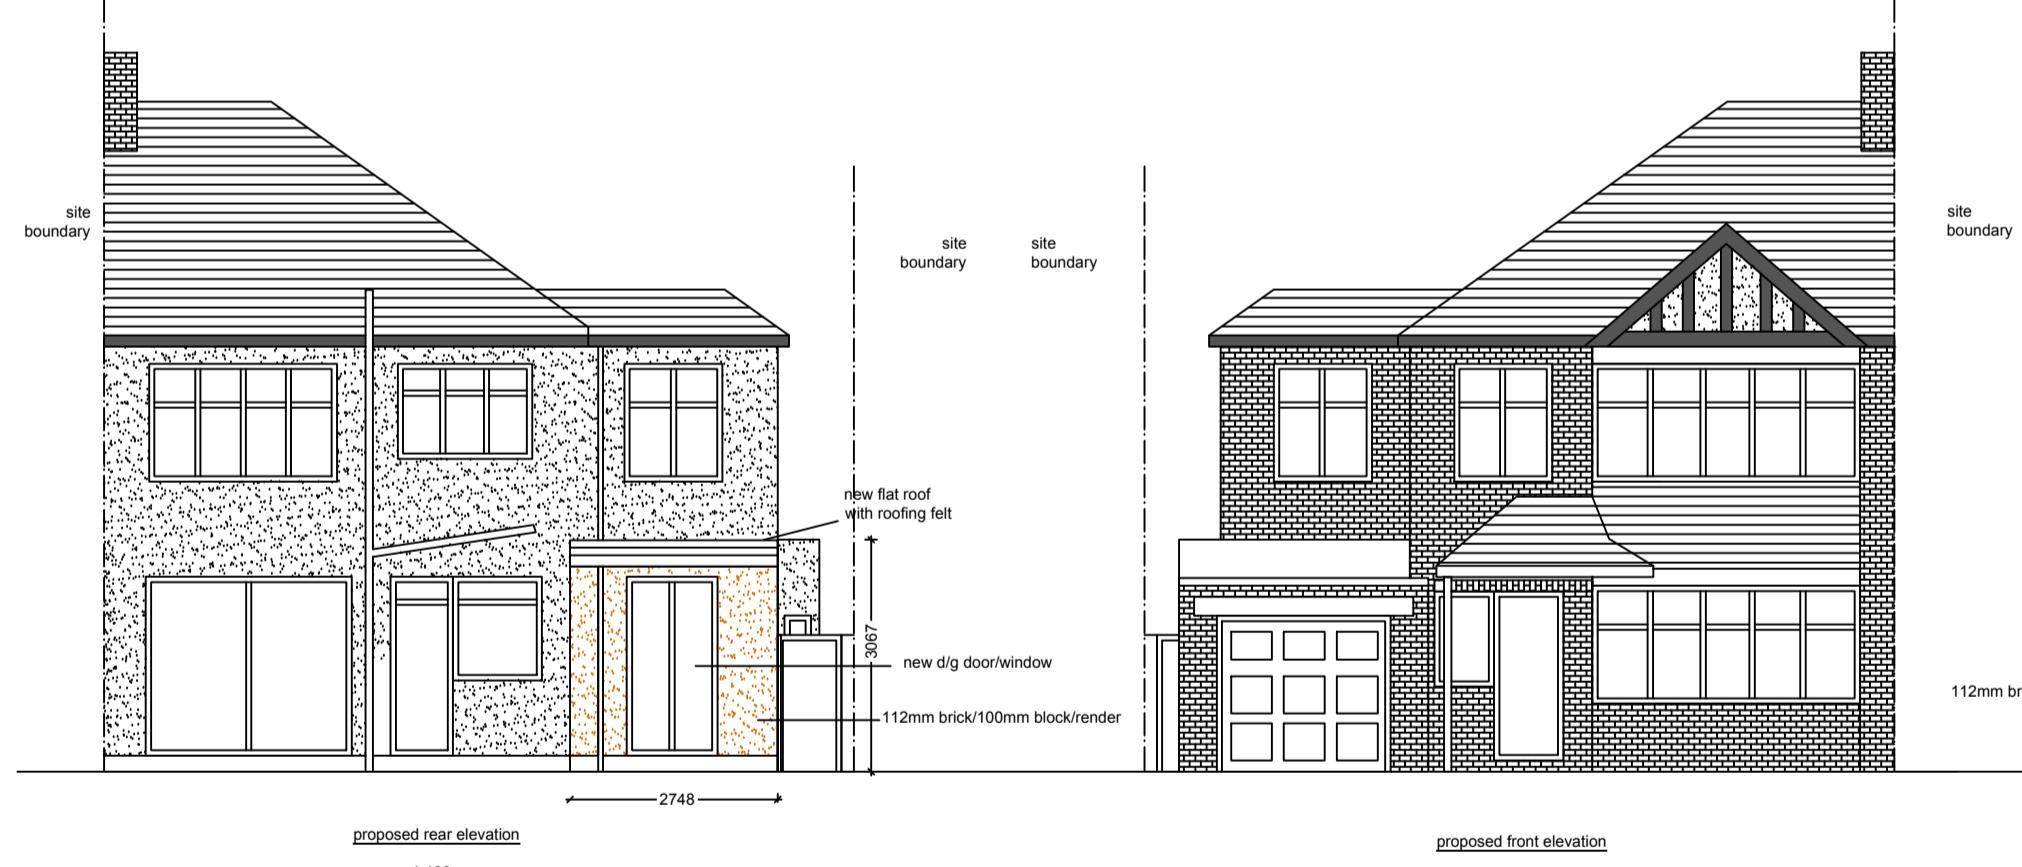

proposed side elevation from no.34
1:100

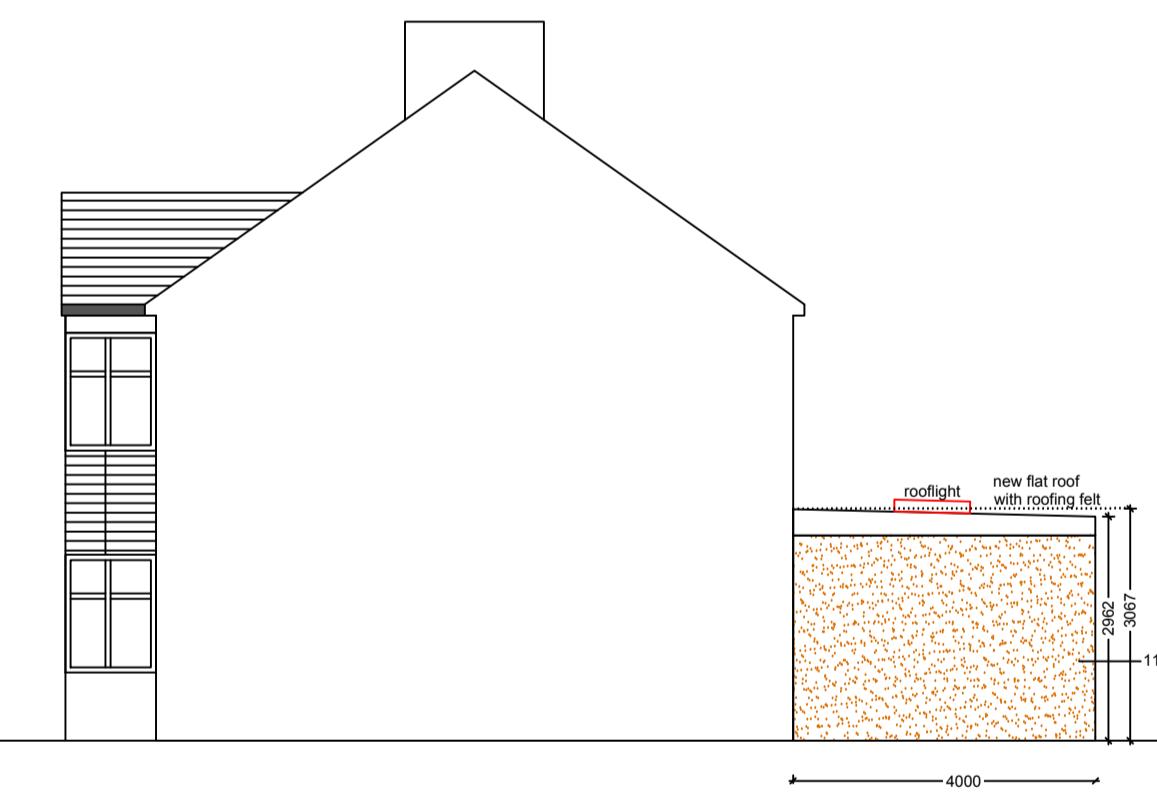

Firm Name and Address	
Middlesx & Herts	
7 Elgin Drive	
Northwood	
Middlesx	
HA6 2YR	
01923 826280	

Project Name and Address	
Mr & Mrs Morris	
32 South Drive	
Ruislip	
Middlesx	
HA4 8EX	

Project S/S rear extension	Sheet
Date 13-01-23	02
Scale 1:100	

0m 5m 10m

NO MEASUREMENTS TO BE SCALED FROM THE
DRAWINGS AND ALL ACTUAL MEASUREMENTS
TO BE TAKEN ON SITE AT THE TIME OF CONSTRUCTION

General Notes

Drg. No.	SCT/0401/HH
No.	Revision/Issue
Date	