


BLUE ARCHITECTURE LIMITED
Consulting Architects, Engineers and Interiors,
102 Dorchester Way, Hayes, Middlesex,
UB4 0HY, London.

Contact:
Email: info@bluearcdesign.co.uk,
Cell: 044 + 078 3293 8374
Web site: www.bluearcdesign.co.uk

Notes:
© 2024 Blue Architecture Limited.
All rights reserved.
All drawings are for the purpose of gaining
Building Control approval only.
All written dimensions to be taken in
preferences to scaled dimensions.
The contractor is responsible for checking
and verifying measurements on site prior
to any work commencing.
All work is to be carried out to be the
requirements, and to the satisfaction
of the Local Authority.

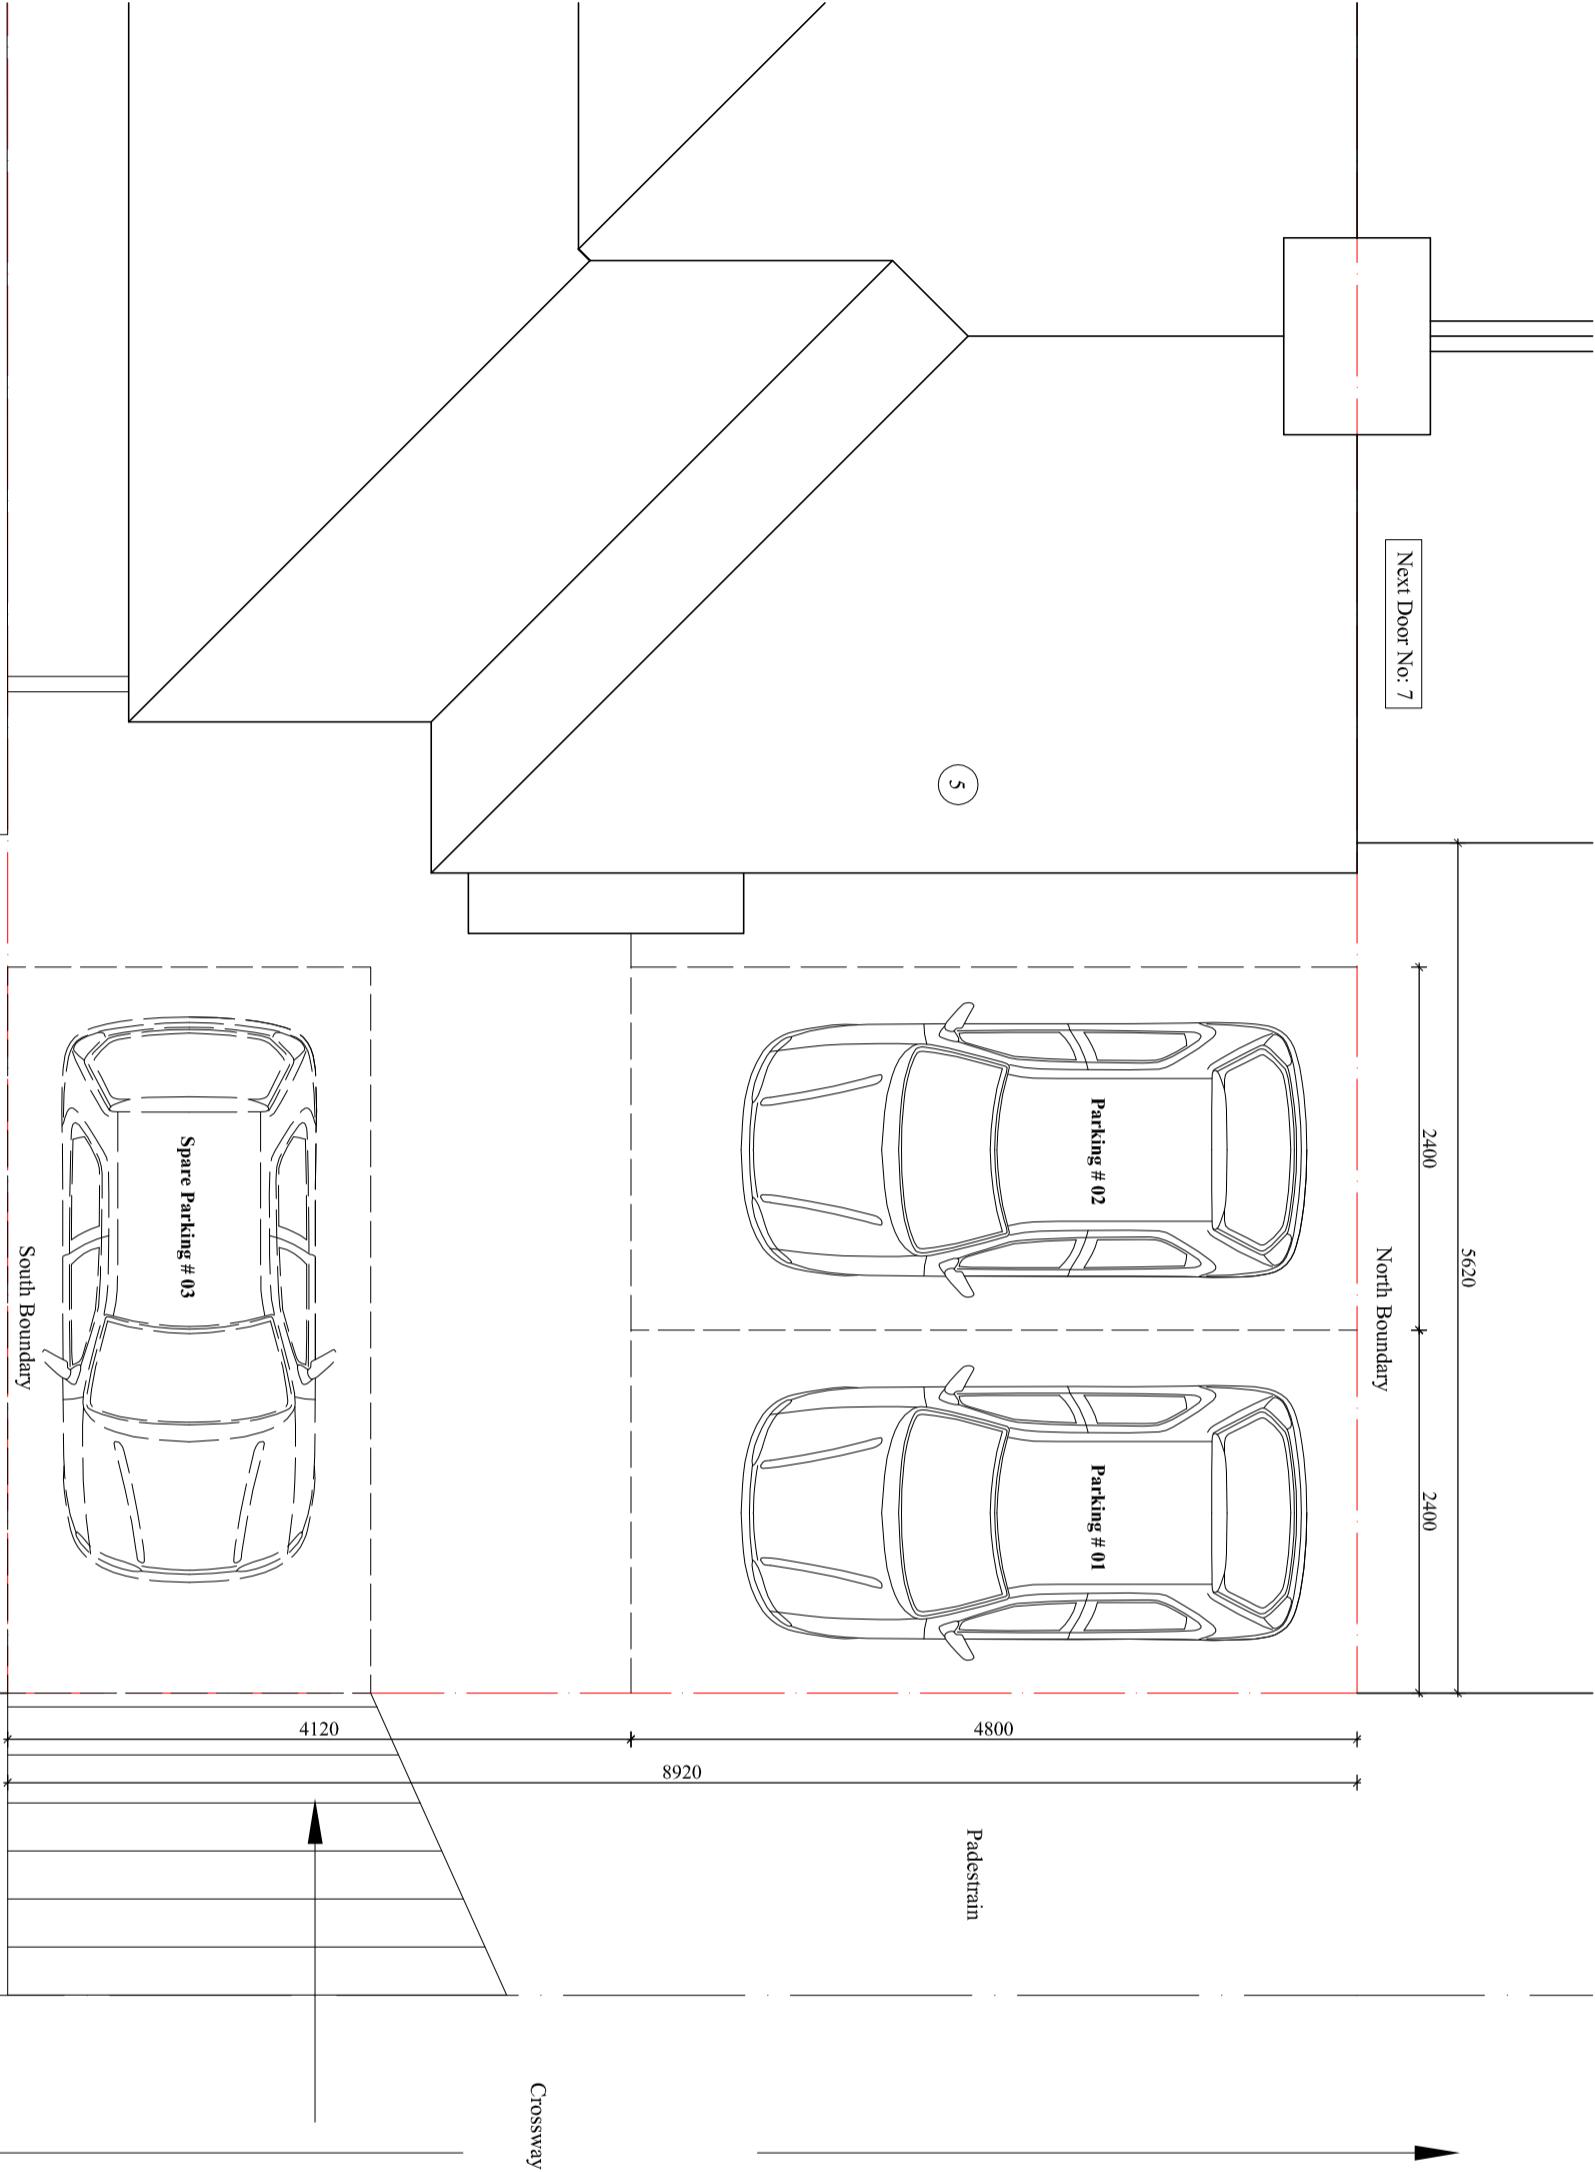

Client: Mr/S. Pushkar Patel.	
Project: Change of use from Single Dwellings (C3) to Class (C4) 6-Bed HMO.	
Location: 5 Crossway, Hayes, Middlesex, UB3 3JG, London.	
Status: PLANNING	
Title: Proposed Front parking plan	

Drawn by: L.P	Str. Er. ---	Checked by: R.K
Project no: BAL-5XY	Sheet Size A3	Sheet no. 04
Date: 10/07/2024	Scale: 1:50	