






Scale bar 1:500 (Meter)

**BLUE ARCHITECTURE LIMITED**  
Consulting Architects, Engineers and Interiors,  
102 Dorchester Way, Hayes, Middlesex,  
UB4 0HY, London.



Contact:  
Email: info@blueareadesign.co.uk,  
Cell: 044 + 078 3293 8374  
Web site: www.blueareadesign.co.uk

Notes:  
© 2024 Blue Architecture Limited.  
All rights reserved.  
All drawings are for the purpose of gaining  
Building Control approval only.  
All written dimensions to be taken in  
preferences to scaled dimensions.  
The contractor is responsible for checking  
and verifying measurements on site prior  
to any work commencing.  
All work is to be carried out to be the  
requirements, and to the satisfaction  
of the Local Authority.

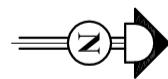

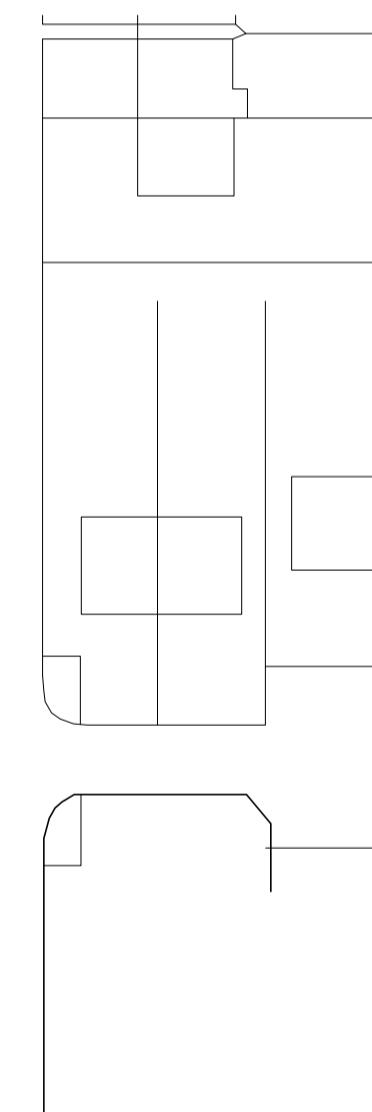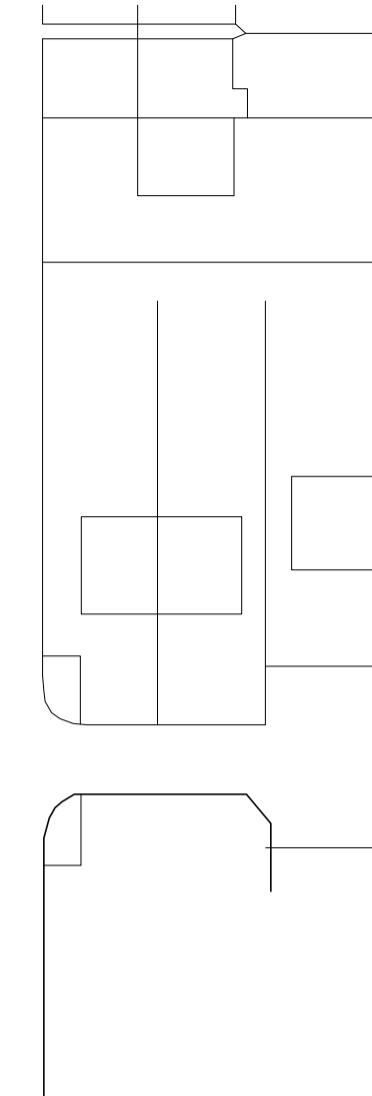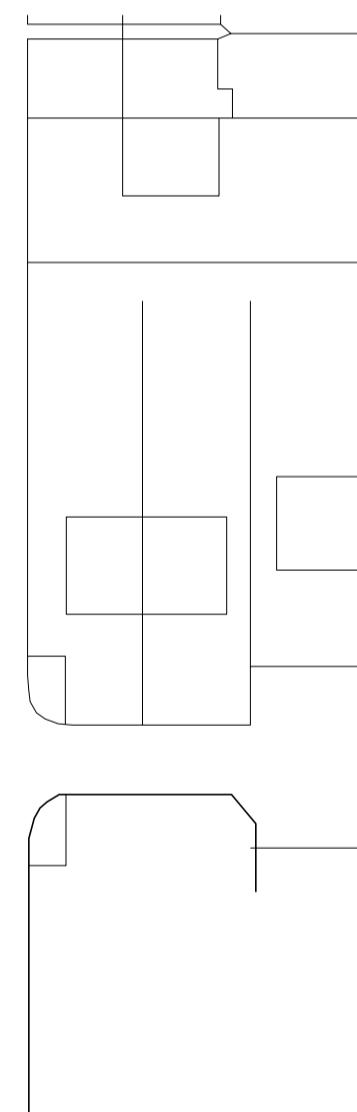
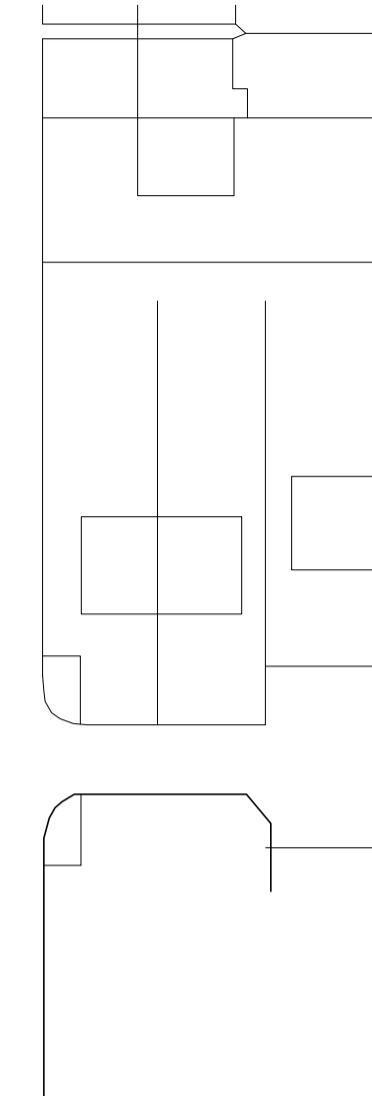
### Existing Block Plan

Scale: 1:500  
○ = Trees

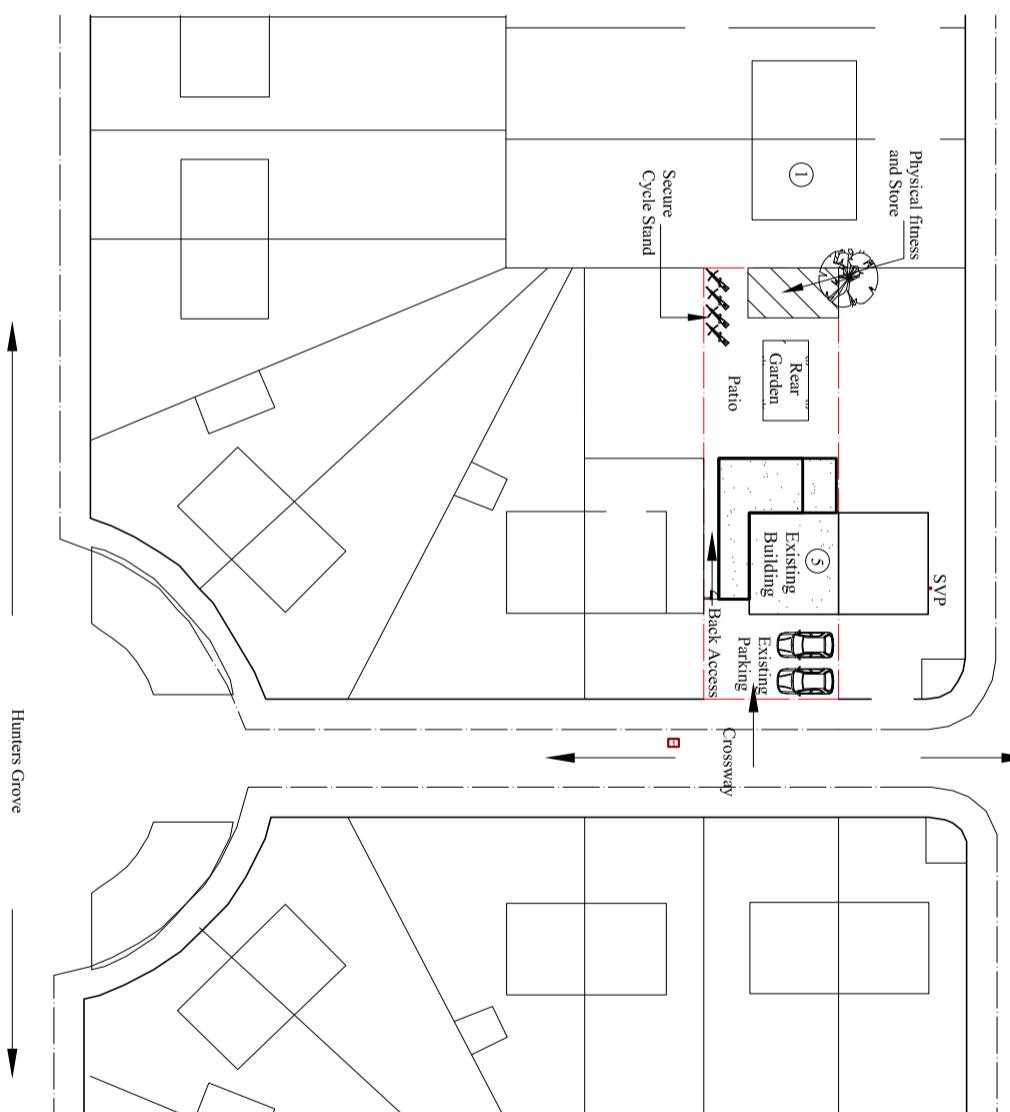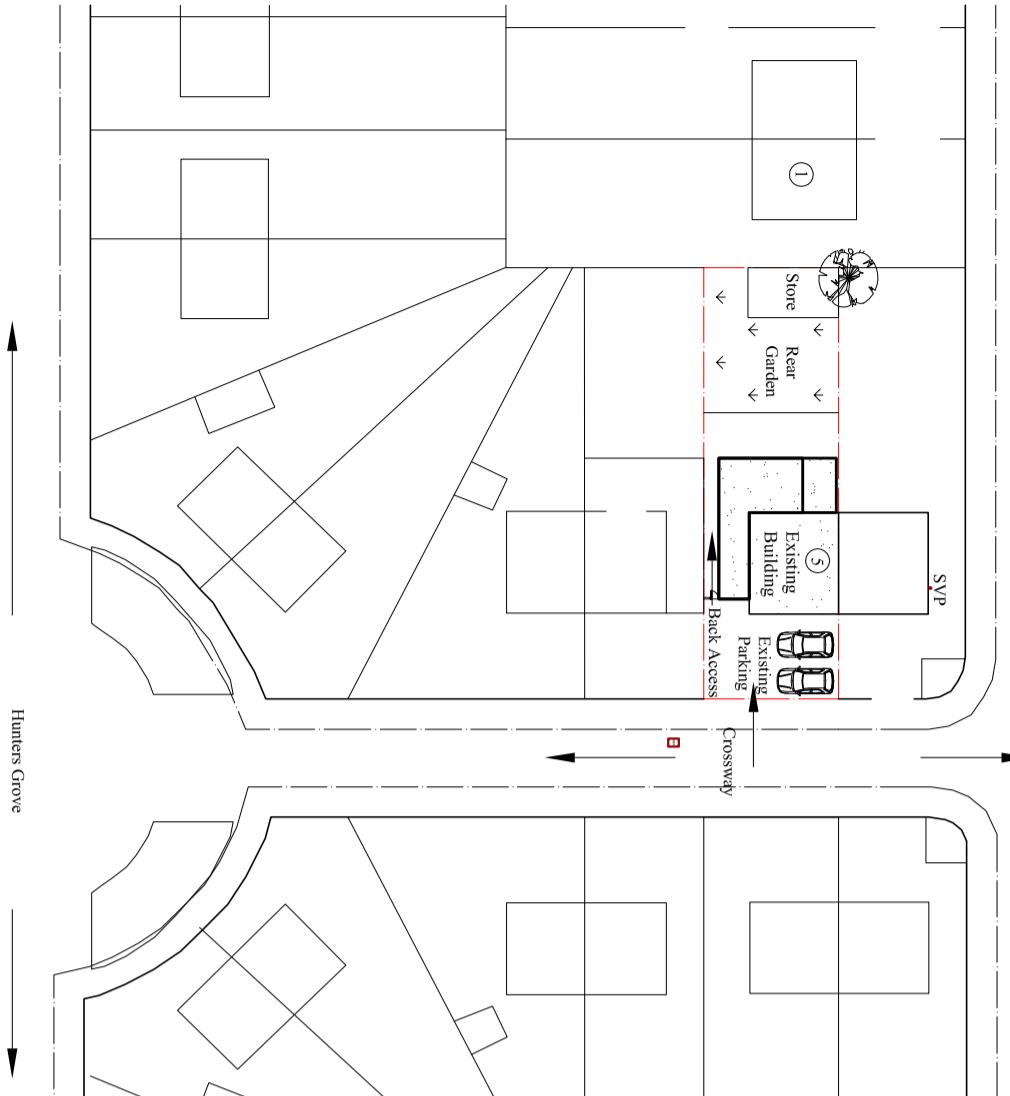

### Proposed Block Plan

Scale: 1:500  
○ = Trees

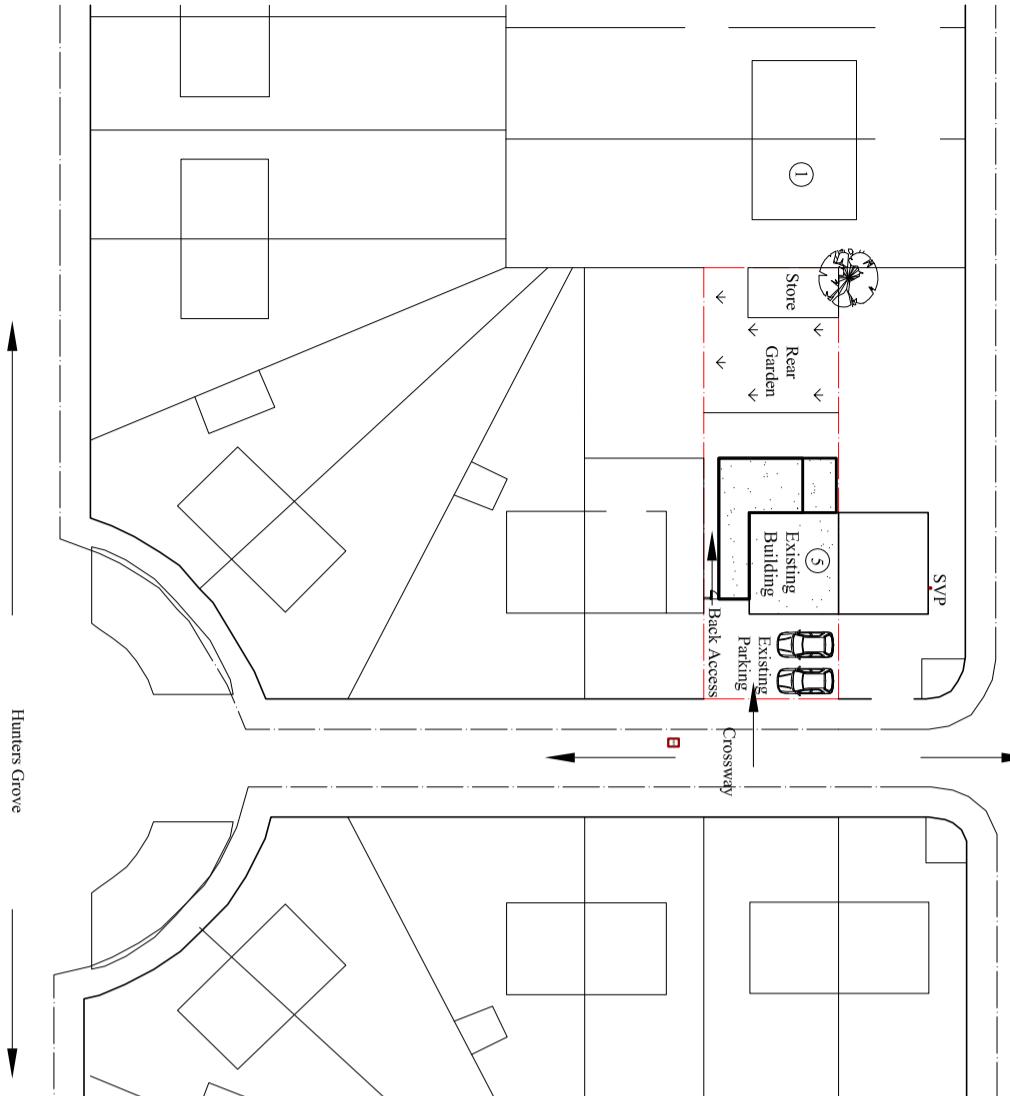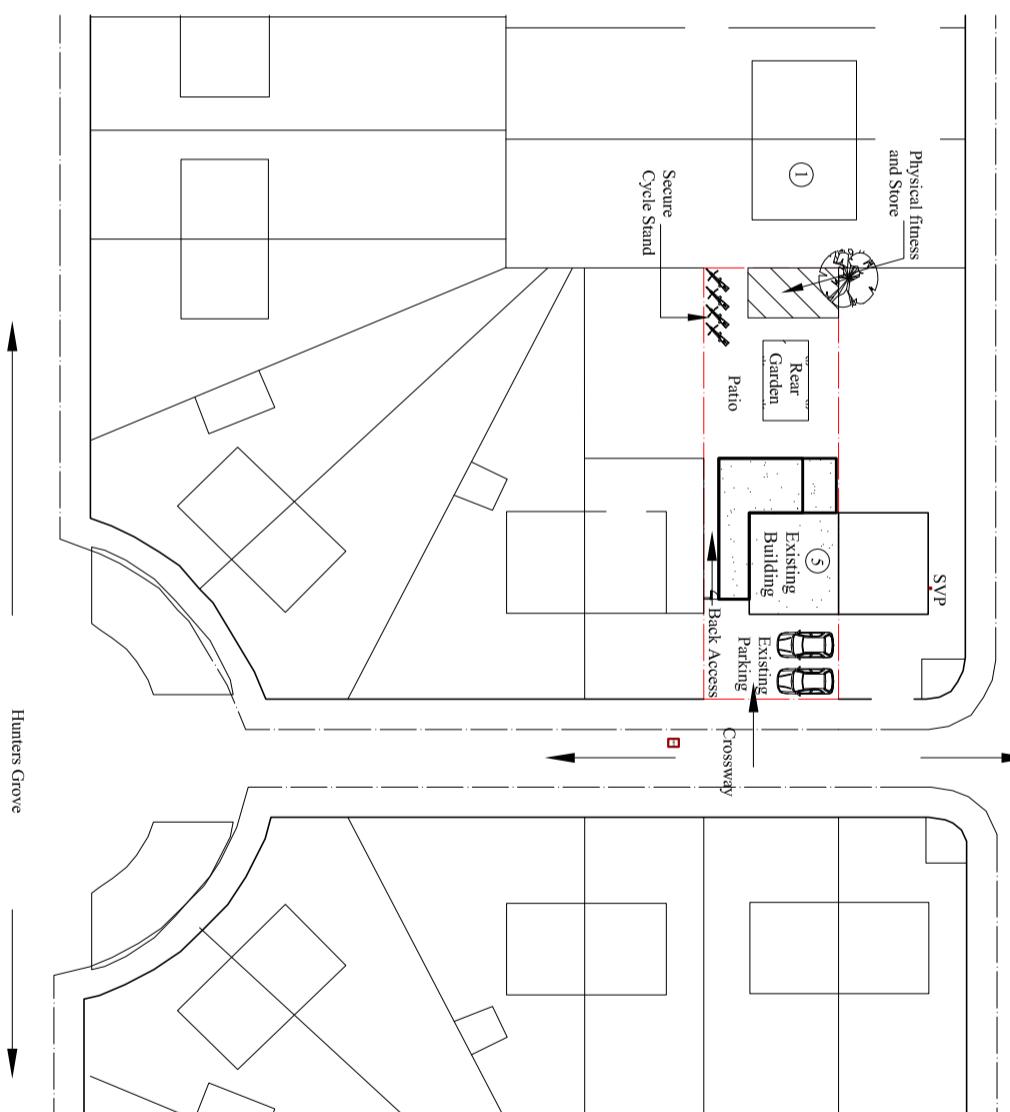

Client:  
**Mr/S. Pushkar Patel.**

**Project:**  
Change of use from Single Dwellings (C3) to  
Class (C4) 6-Bed HMO.

**Location:**  
5 Crossway, Hayes, Middlesex,  
UB3 3JG, London.

### PLANNING

**Title:**  
Existing and Proposed Block plans

Drawn by:	Str. Er.	Checked by:
<b>L.P</b>	---	R.K
Project no: <b>BAL-5XY</b>	Sheet Size <b>A3</b>	Sheet no.
Date: 10/07/2024	Scale: 1:500	07