

North

GENERAL NOTES

DRAWING CAN BE SCALED FOR PLANNING PURPOSES ONLY BUT IF IN ANY DOUBT ABOUT A DIMENSION OR ANY OF THE DRAWN INFORMATION PLEASE ASK CDRB ARCHITECTS LTD IMMEDIATELY.




Block Plan
Scale 1:500 @ A1

To Wykeley Road



Location Plan
Scale 1:1250 @ A1

PLANNING SUBMISSION

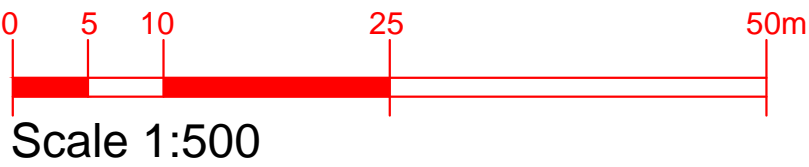

revn	date	by	chkd
<div><div>CDRB</div><div>cdrb architects ltd 9 Millar Court 43 Station Road Kewleyworth CV8 1LD</div></div>			
job title			
Discharge of Condition 6 on Application Ref: 20652/APP/2023/840 at 'The Old Shooting Box' High Road, Eastcote, Middlesex. HA5 2EY.			
drawing title			
Block and Location Plan			
scale	drawn by	date	checked by
1:500 & 1:1250 @ A1	cd	July 2023	CDRB
job no.	drawing no.	revision	
T2623	AL (DOC) 00	-	