



Discharge Information For Condition 6. on Application Ref 20652/APP/2023/840

'The Shooting Box'


GENERAL NOTES	
DRAWING CAN BE SCALED FOR PLANNING SUBMISSION PURPOSES ONLY BUT IF IN ANY DOUBT ABOUT A DIMENSION OR ANY OF THE DRAWN INFORMATION PLEASE ASK CDRB ARCHITECTS LTD IMMEDIATELY.	

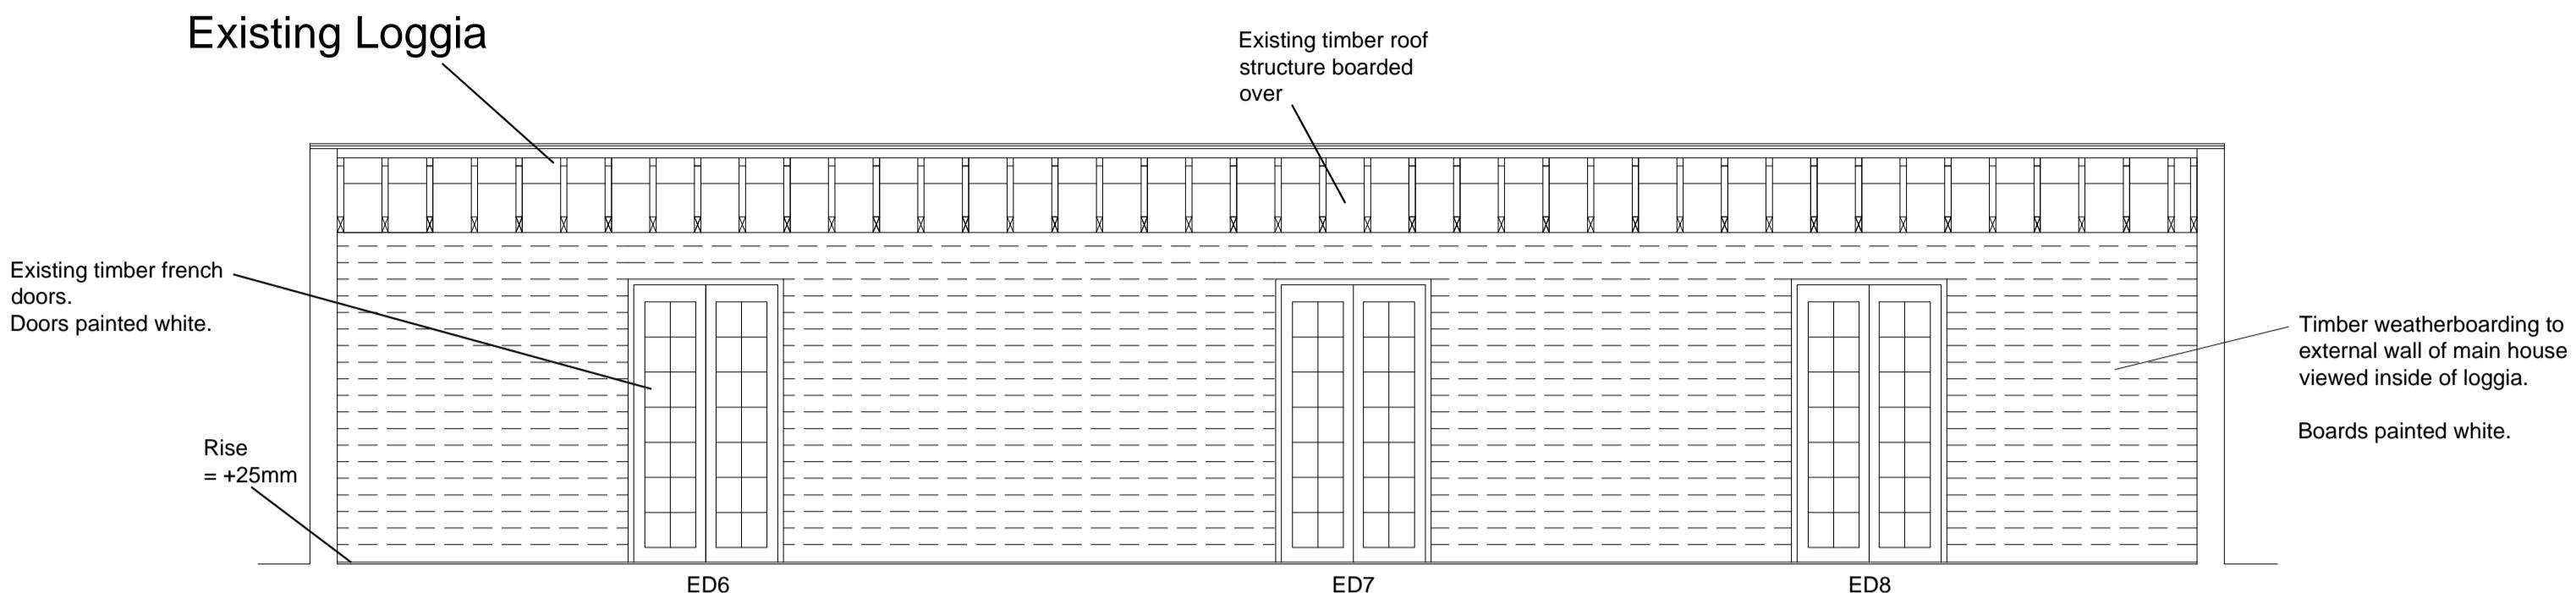


Existing Internal Elevation of Loggia facing Main House
Scale 1:50 @ A1

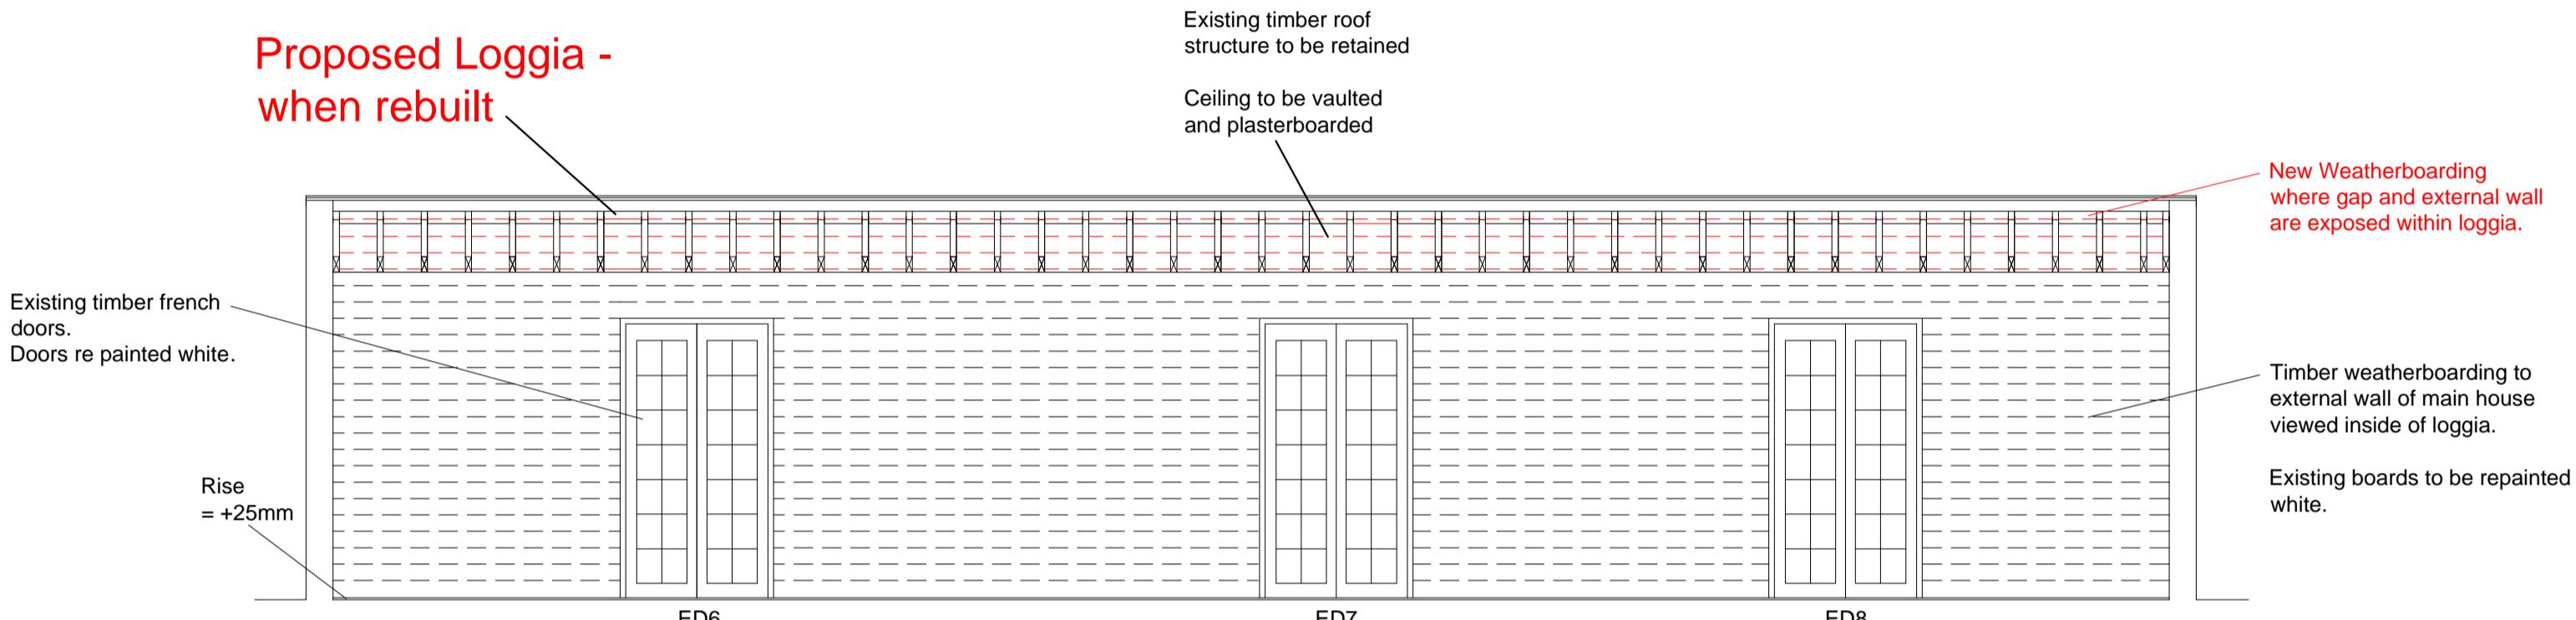

Proposed Internal Elevation of Loggia facing Main House
Scale 1:50 @ A1

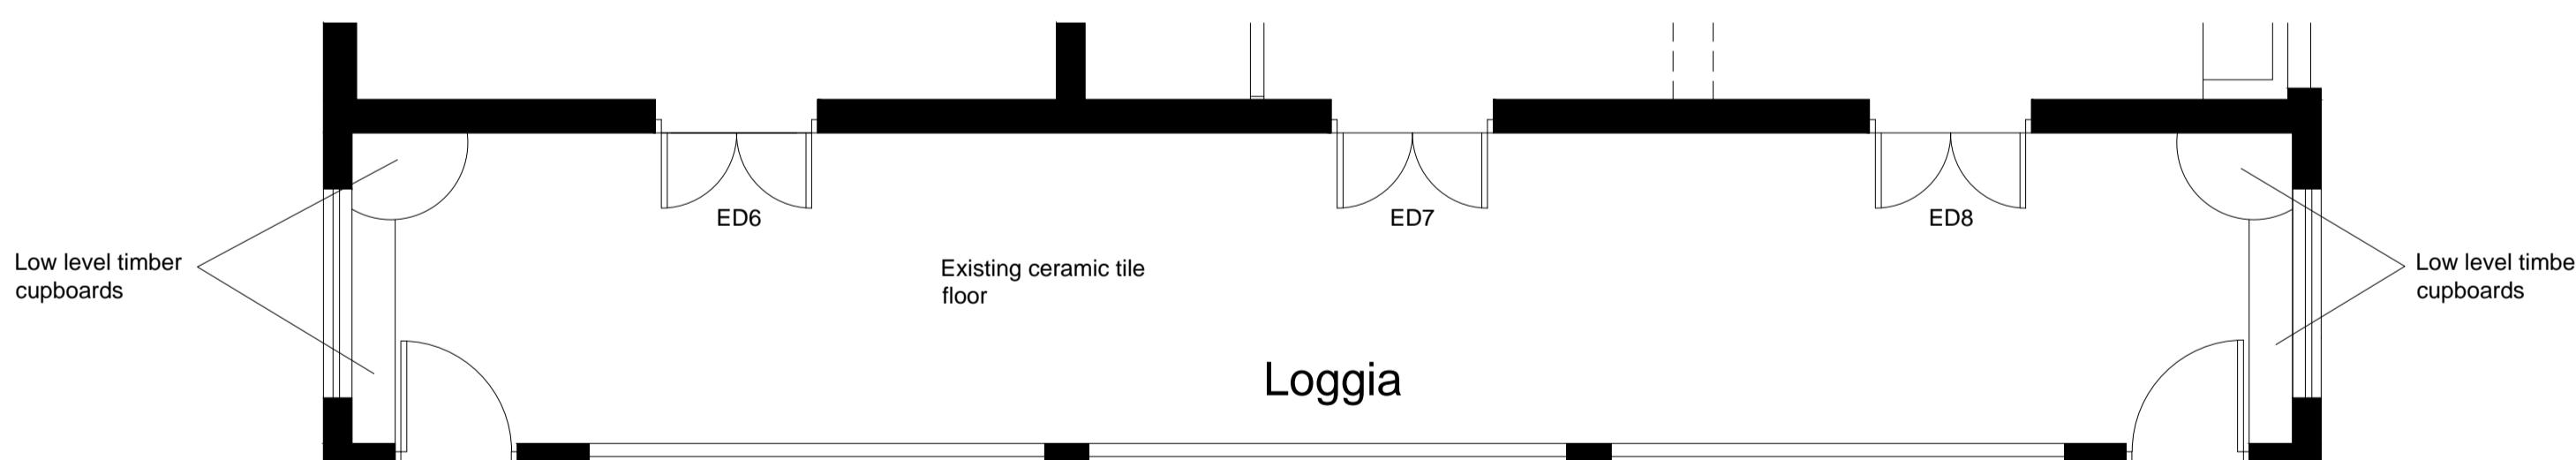


Existing Plan of Loggia
Scale 1:50 @ A1

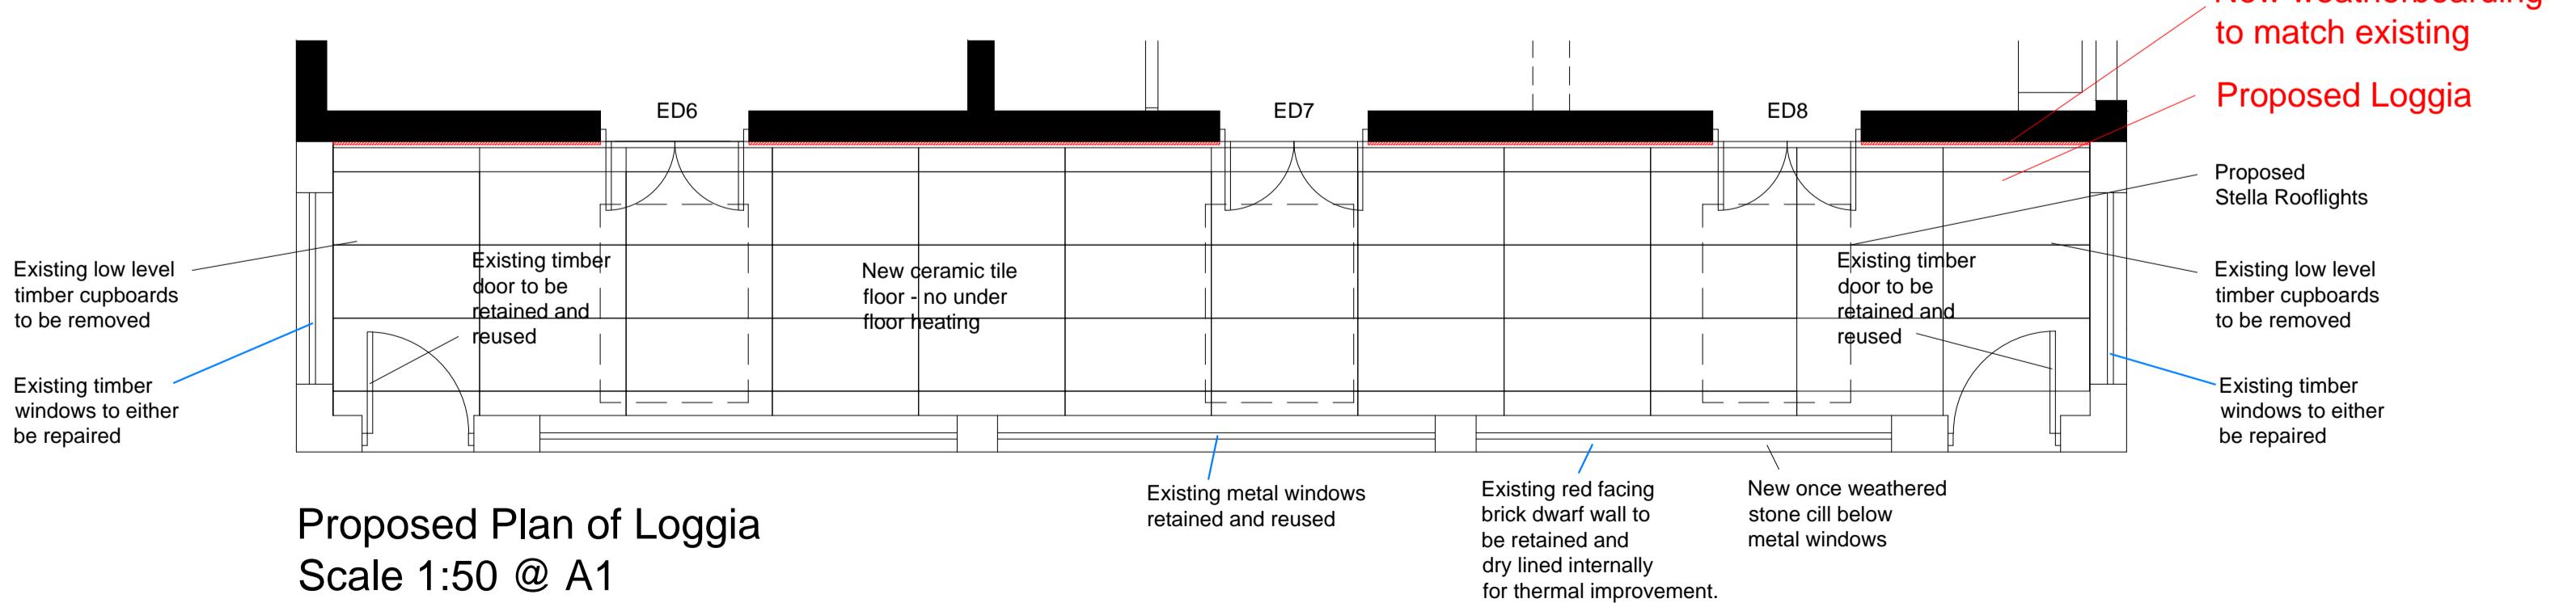

Proposed Plan of Loggia
Scale 1:50 @ A1

PLANNING SUBMISSION

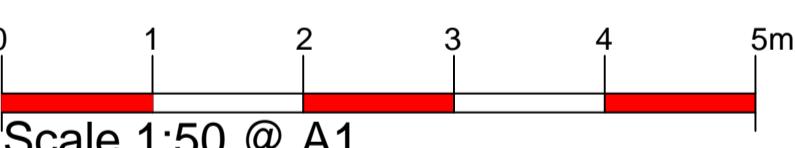

revn	date	by	checked
CDRB	9 Millar Court, Stirling Road, Kenilworth, CV8 1JD.		
Discharge of Condition 6 on Application Ref: 20652/APP/2023/840 at 'The Old Shooting Box' High Road, Eastcote, Middlesex. HA5 2EY.			
Existing and Proposed Internal Elevations of Loggia & Existing and Proposed Plan of Loggia Condition 6 Discharge			
scale	drawn by	date	checked by
1:50 @ A1	cf	July 2023	CDRB
job no.	drawing no.	revision	
T2623	AL (DOC) 01	-	