

North

GENERAL NOTES
DRAWING CAN BE SCALED FOR PLANNING PURPOSES ONLY BUT IF IN ANY DOUBT ABOUT A DIMENSION OR ANY OF THE DRAWN INFORMATION PLEASE ASK CDRB ARCHITECTS LTD IMMEDIATELY.




Block Plan
Scale 1:500 @ A1

To Wykeley Road



Location Plan
Scale 1:1250 @ A1

LISTED BUILDING CONSENT

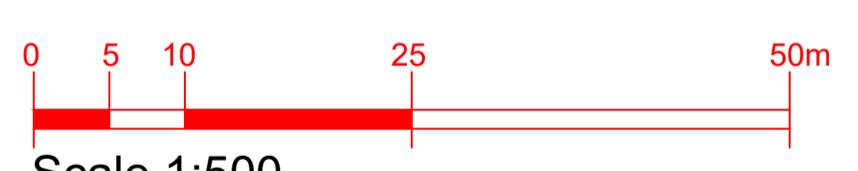

revn	date	by	chkd
CDRB	cdrb architects ltd 9 Millar Court 43 Station Road Kingswinford West Midlands DY8 1JD		
job title			
Listed building consent application for rear study alterations at 'The Old Shooting Box' High Road, Eastcote, Middlesex, HA5 2EY.			
drawing title			
Block and Location Plan			
scale			
1:500 & 1:1250 @ A1	drawn by	date	checked by
ac	July 2023	CDRB	
job no.			
T2614	drawing no.	revision	-
AL (LBC) 00			