


PLANNING SUBMISSION

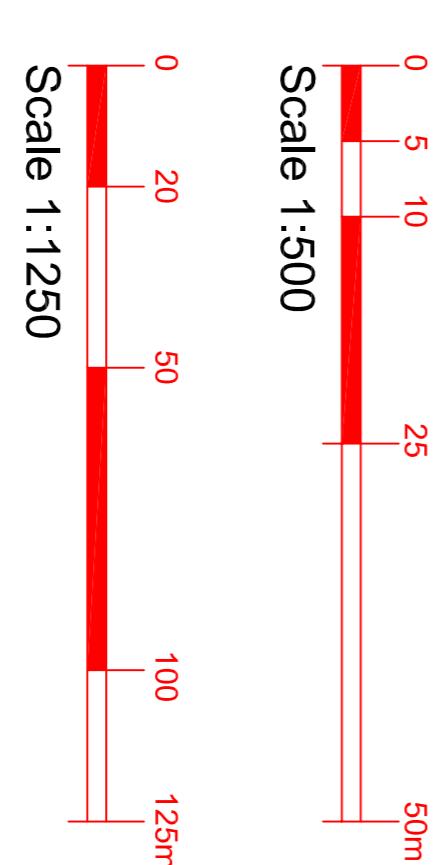

Block Plan
Scale 1:500 @ A1

To Wykeley Road




Location Plan
Scale 1:1250 @ A1



To Ruislip
To Pinner
To Ruislip
To Pinner
Existing Loggia
(hatched)

North

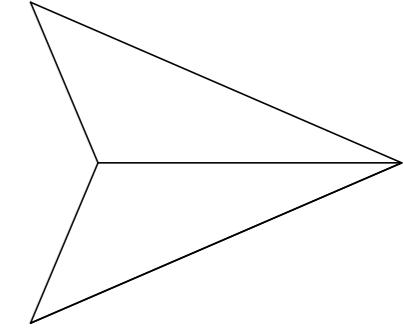

GENERAL NOTES
DRAWING CAN BE SCALED FOR PLANNING
PURPOSES ONLY BUT IF IN ANY DOUBT ABOUT A
DIMENSION OR ANY OF THE DRAWN INFORMATION
PLEASE ASK CORB ARCHITECTS LTD
IMMEDIATELY.

drawn	date	by	checked by
CDRB	9 Mar 2023	CDRB	
Job title			
Remodelling and Repair Works at The Old Shooting Box High Road, Eastcote, Middlesex, HA5 2EV.			
drawing title			
Block and Location Plan			
scale			
1:500 & 1:1250 @ A1	or 2023	March	CDRB
Job no.			
drawing no.			
T2496			
All (P) 00			