



GENERAL NOTES

DRAWING CAN BE SCALED FOR PLANNING SUBMISSION PURPOSES ONLY BUT IF IN ANY DOUBT ABOUT A DIMENSION OR ANY OF THE DRAWN INFORMATION PLEASE ASK CDRB ARCHITECTS LTD IMMEDIATELY.

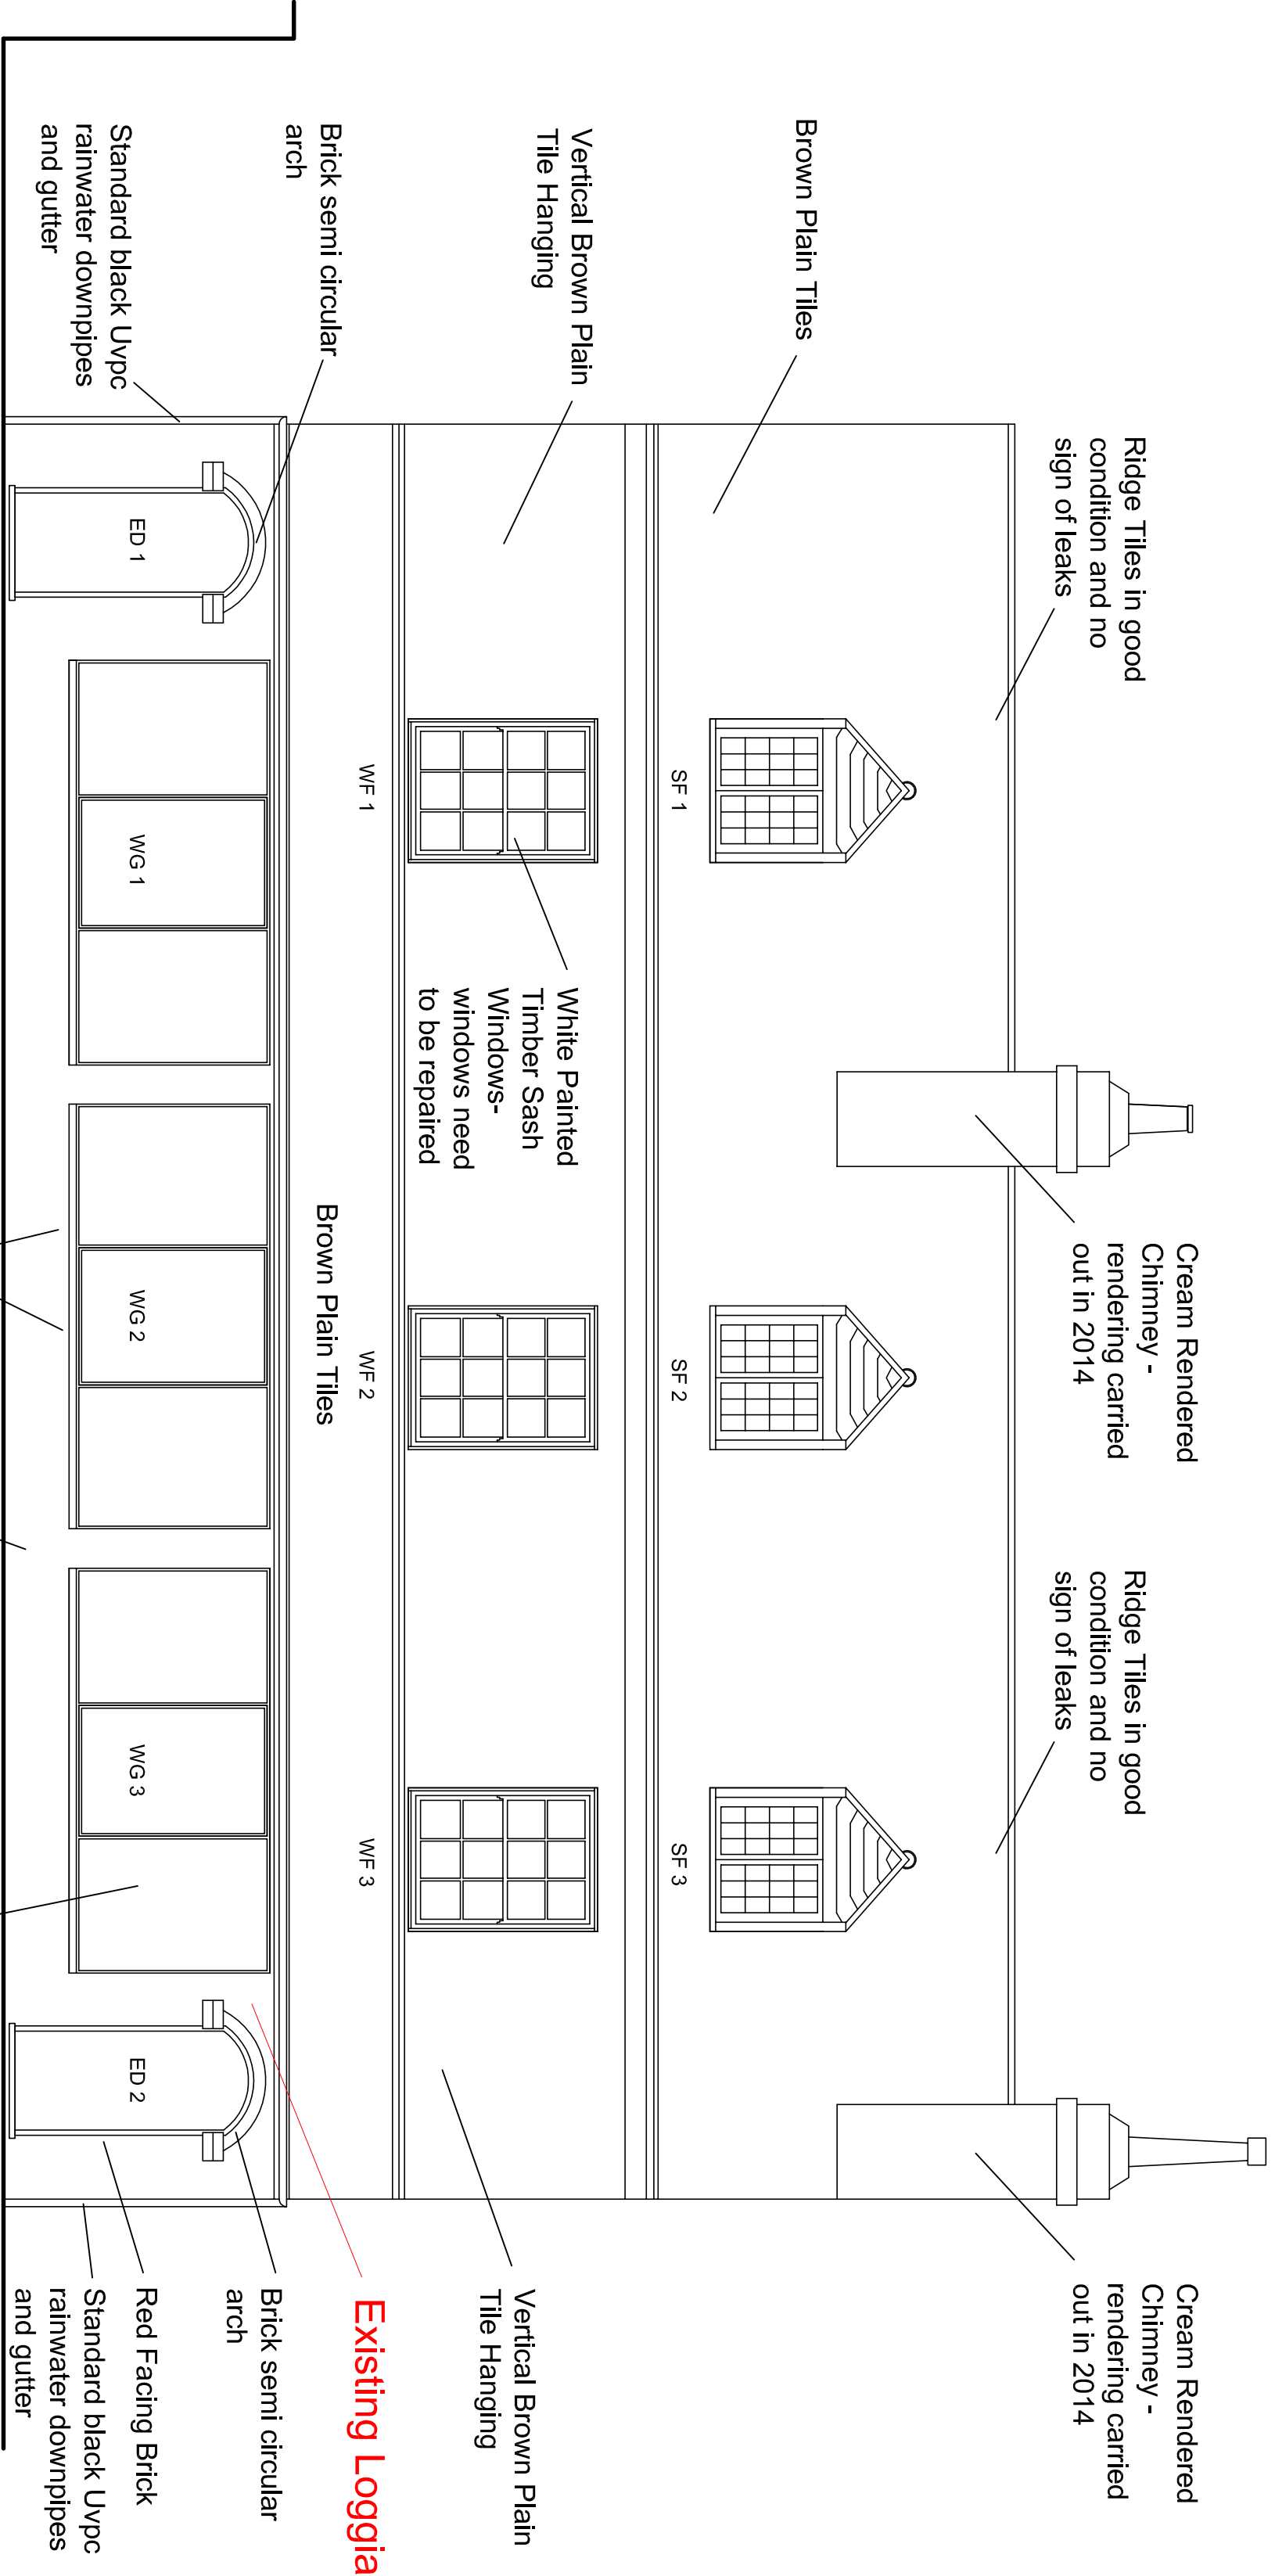


Existing Side Elevation Facing Drive
Scale 1:50 @ A1

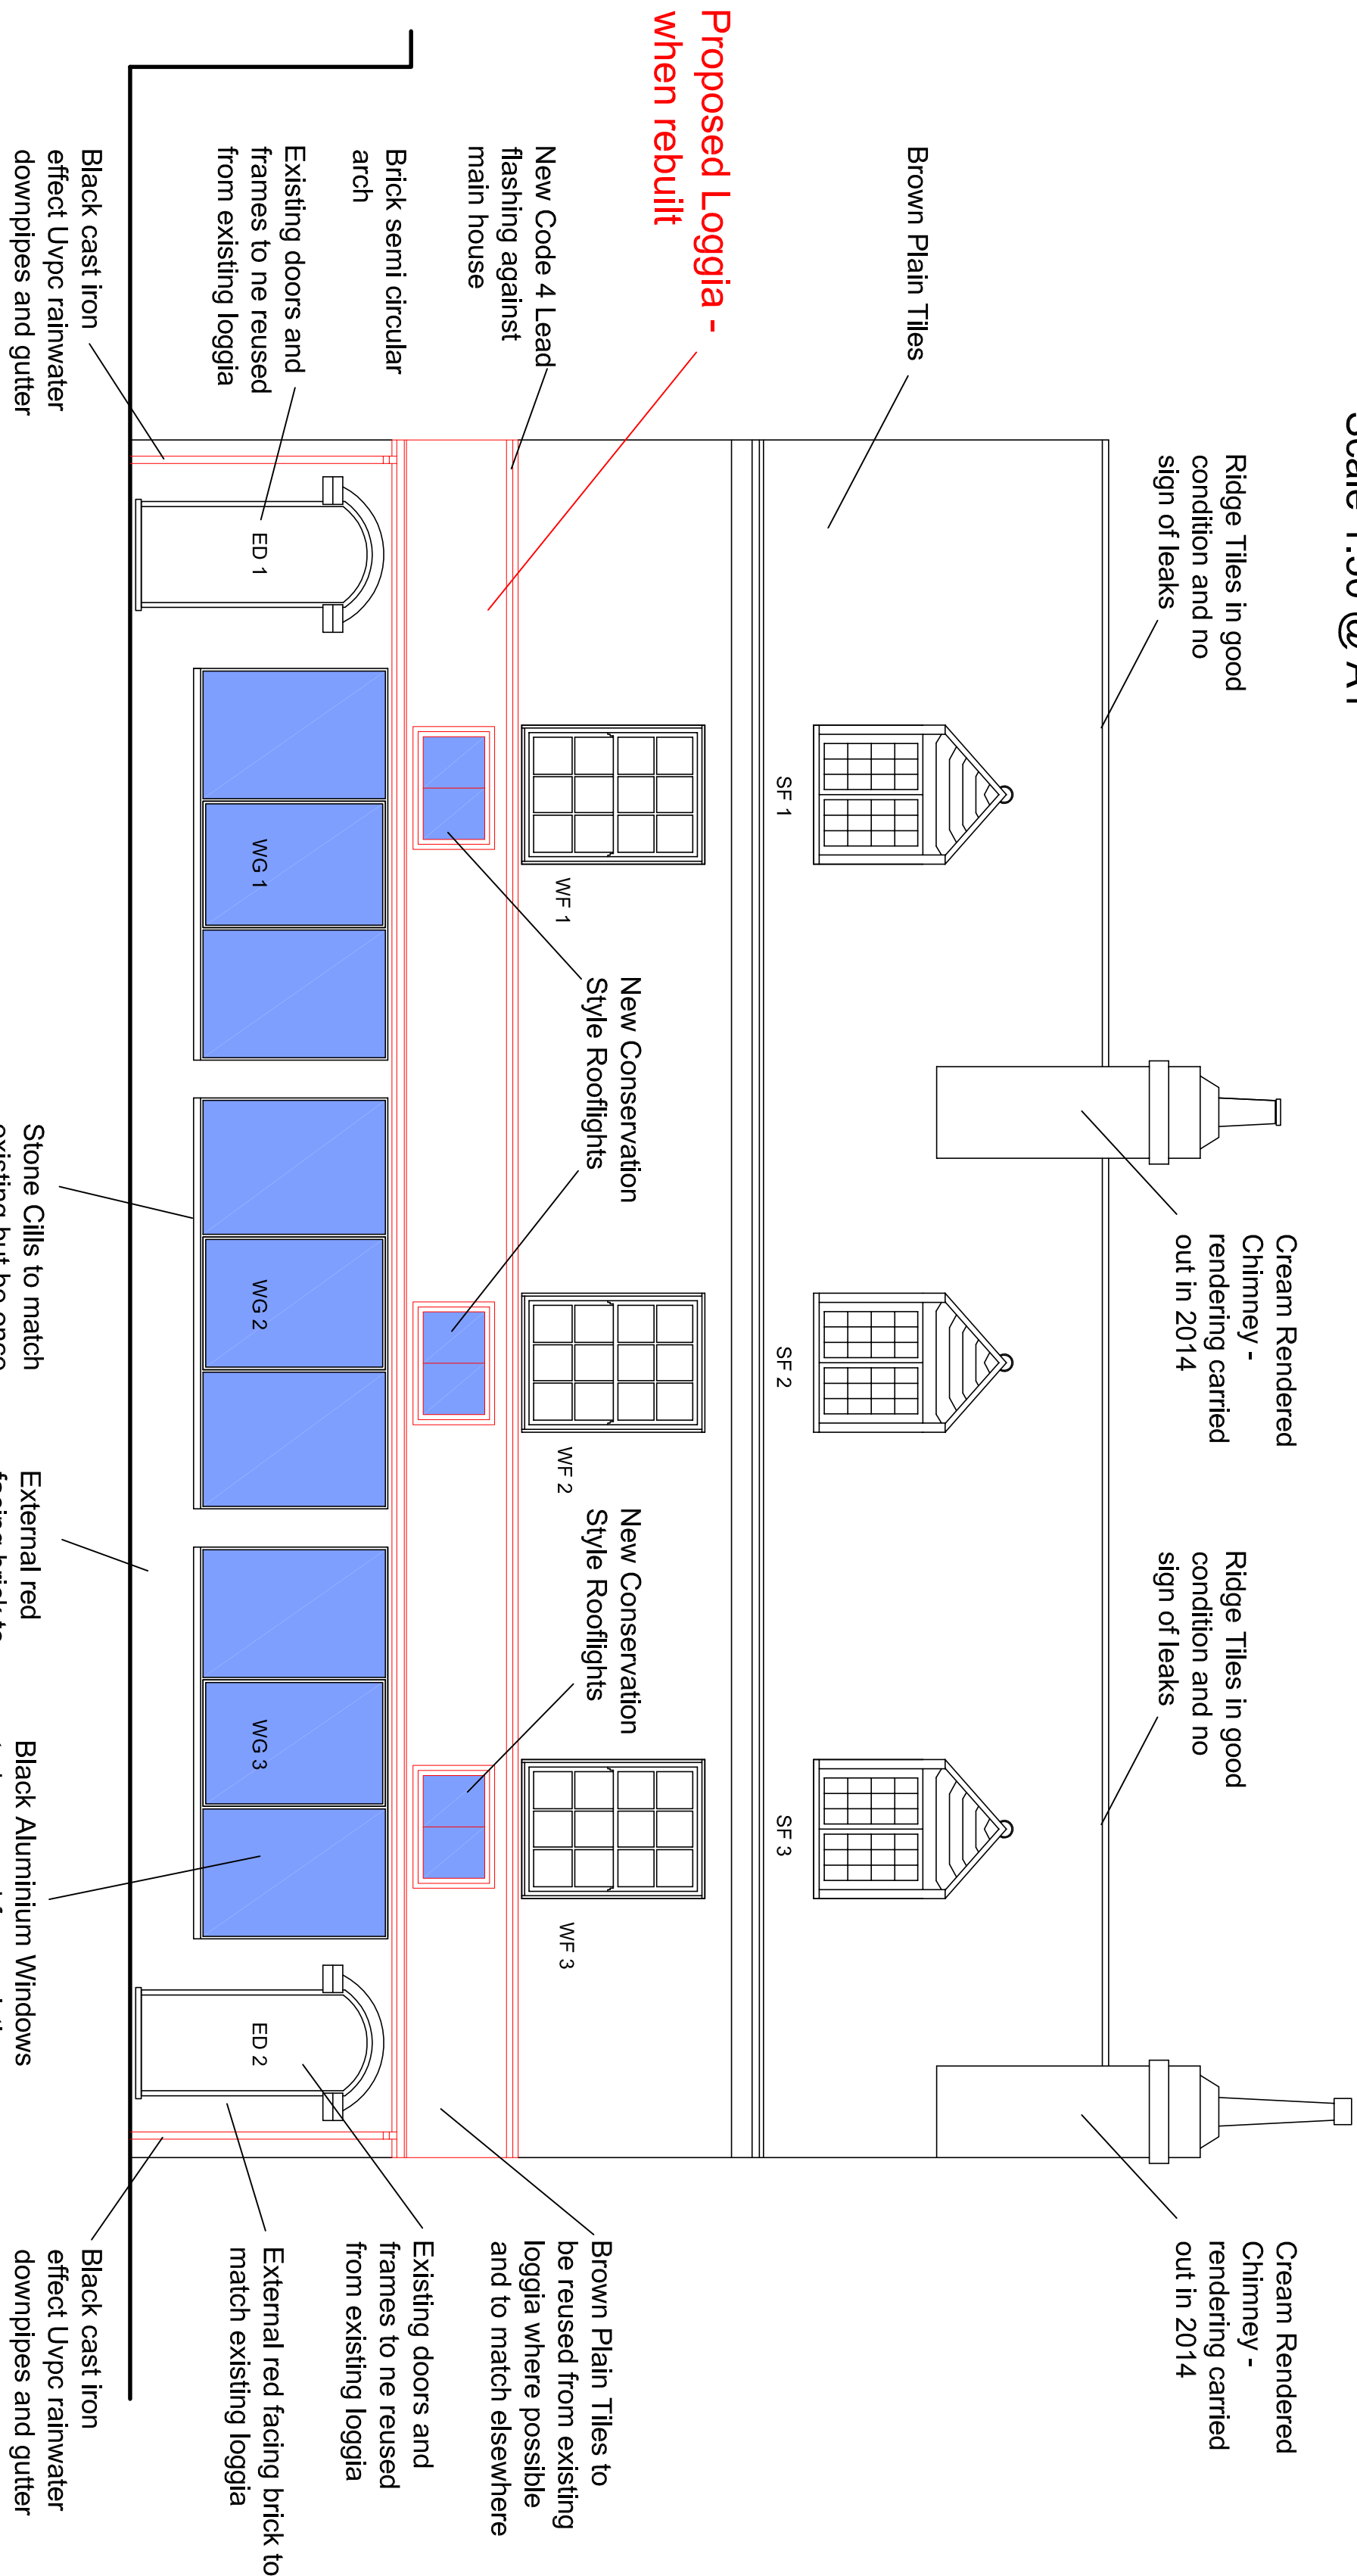

Proposed Side Elevation Facing Drive
Scale 1:50 @ A1

PLANNING SUBMISSION

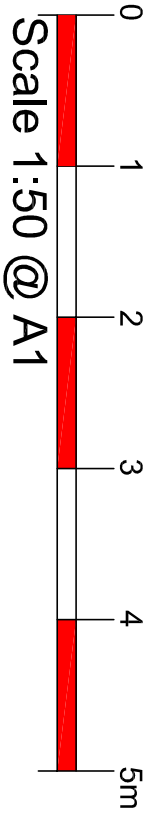

rev	date	by	checked
1	17/03/2023	AL	CP
2	17/03/2023	AL	CP
