


GENERAL NOTES
DRAWING CAN BE SCALED FOR PLANNING
SUBMISSION PURPOSES ONLY BUT IF IN
ANY DOUBT ABOUT A DIMENSION OR ANY
OF THE DRAWN INFORMATION PLEASE ASK
CDRB ARCHITECTS LTD.

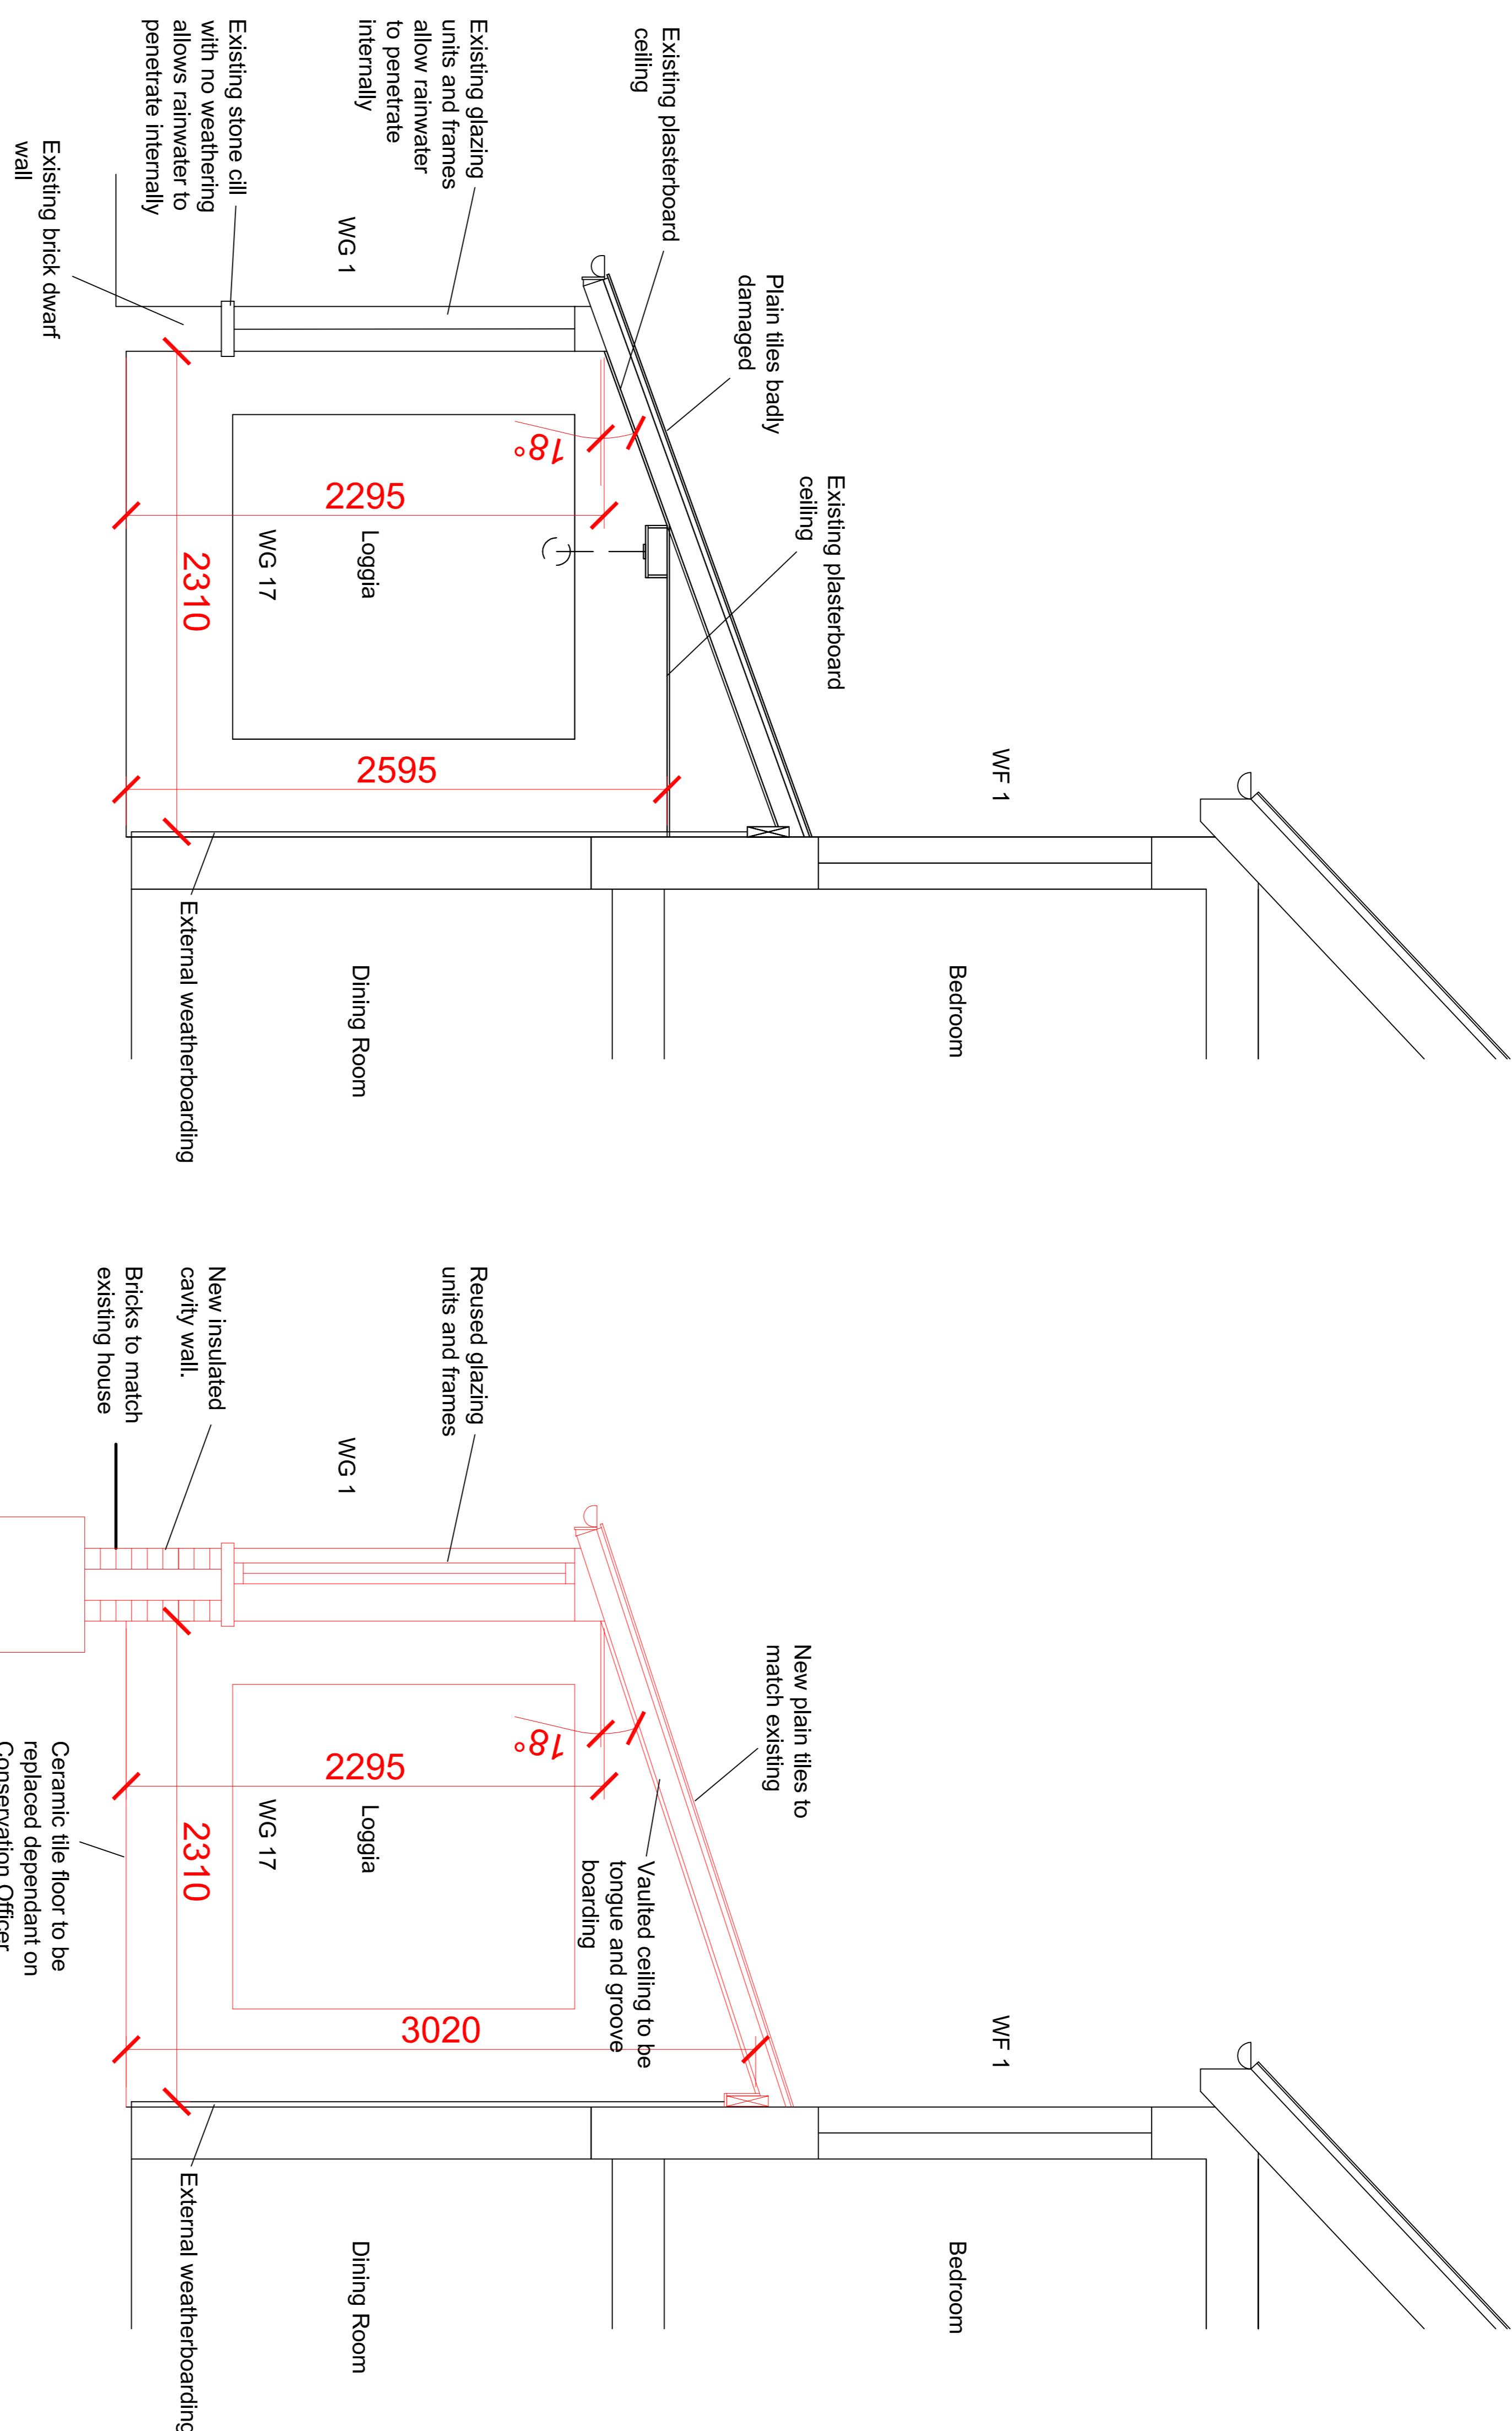

PLANNING SUBMISSION

Existing Cross Section Through Loggia
Scale 1:20 @ A1

Proposed Cross Section Through Loggia
Scale 1:20 @ A1

Job No:	B	22-2.23	Ceiling heights added	or	cdrb
	A	7-2.23	Door numbers, window numbers and other referencing details	or	cdrb
Revn	Date:		by	checked	
cdrb architects ltd					
Drawing title					
Remodelling and Repair Works at 'The Old Shooting Box' High Road, Eastcote, Middlesex, HA5 2EY.					
Existing and Proposed Loggia Cross Sections					
Scale	drawn by	Date	checked by		
1:20 @ A1	or	January 2023	CDRB		
Job No:	Drawing No:		Revision		
12496	AL (P) 04		B		