


**GENERAL NOTES**  
 DRAWING CAN BE SCALED FOR PLANNING  
 SUBMISSION PURPOSES ONLY, BUT IN  
 ANY DOUBT ABOUT A DIMENSION OR ANY  
 OTHER DRAWN INFORMATION PLEASE ASK  
 CDRB ARCHITECTS LTD.

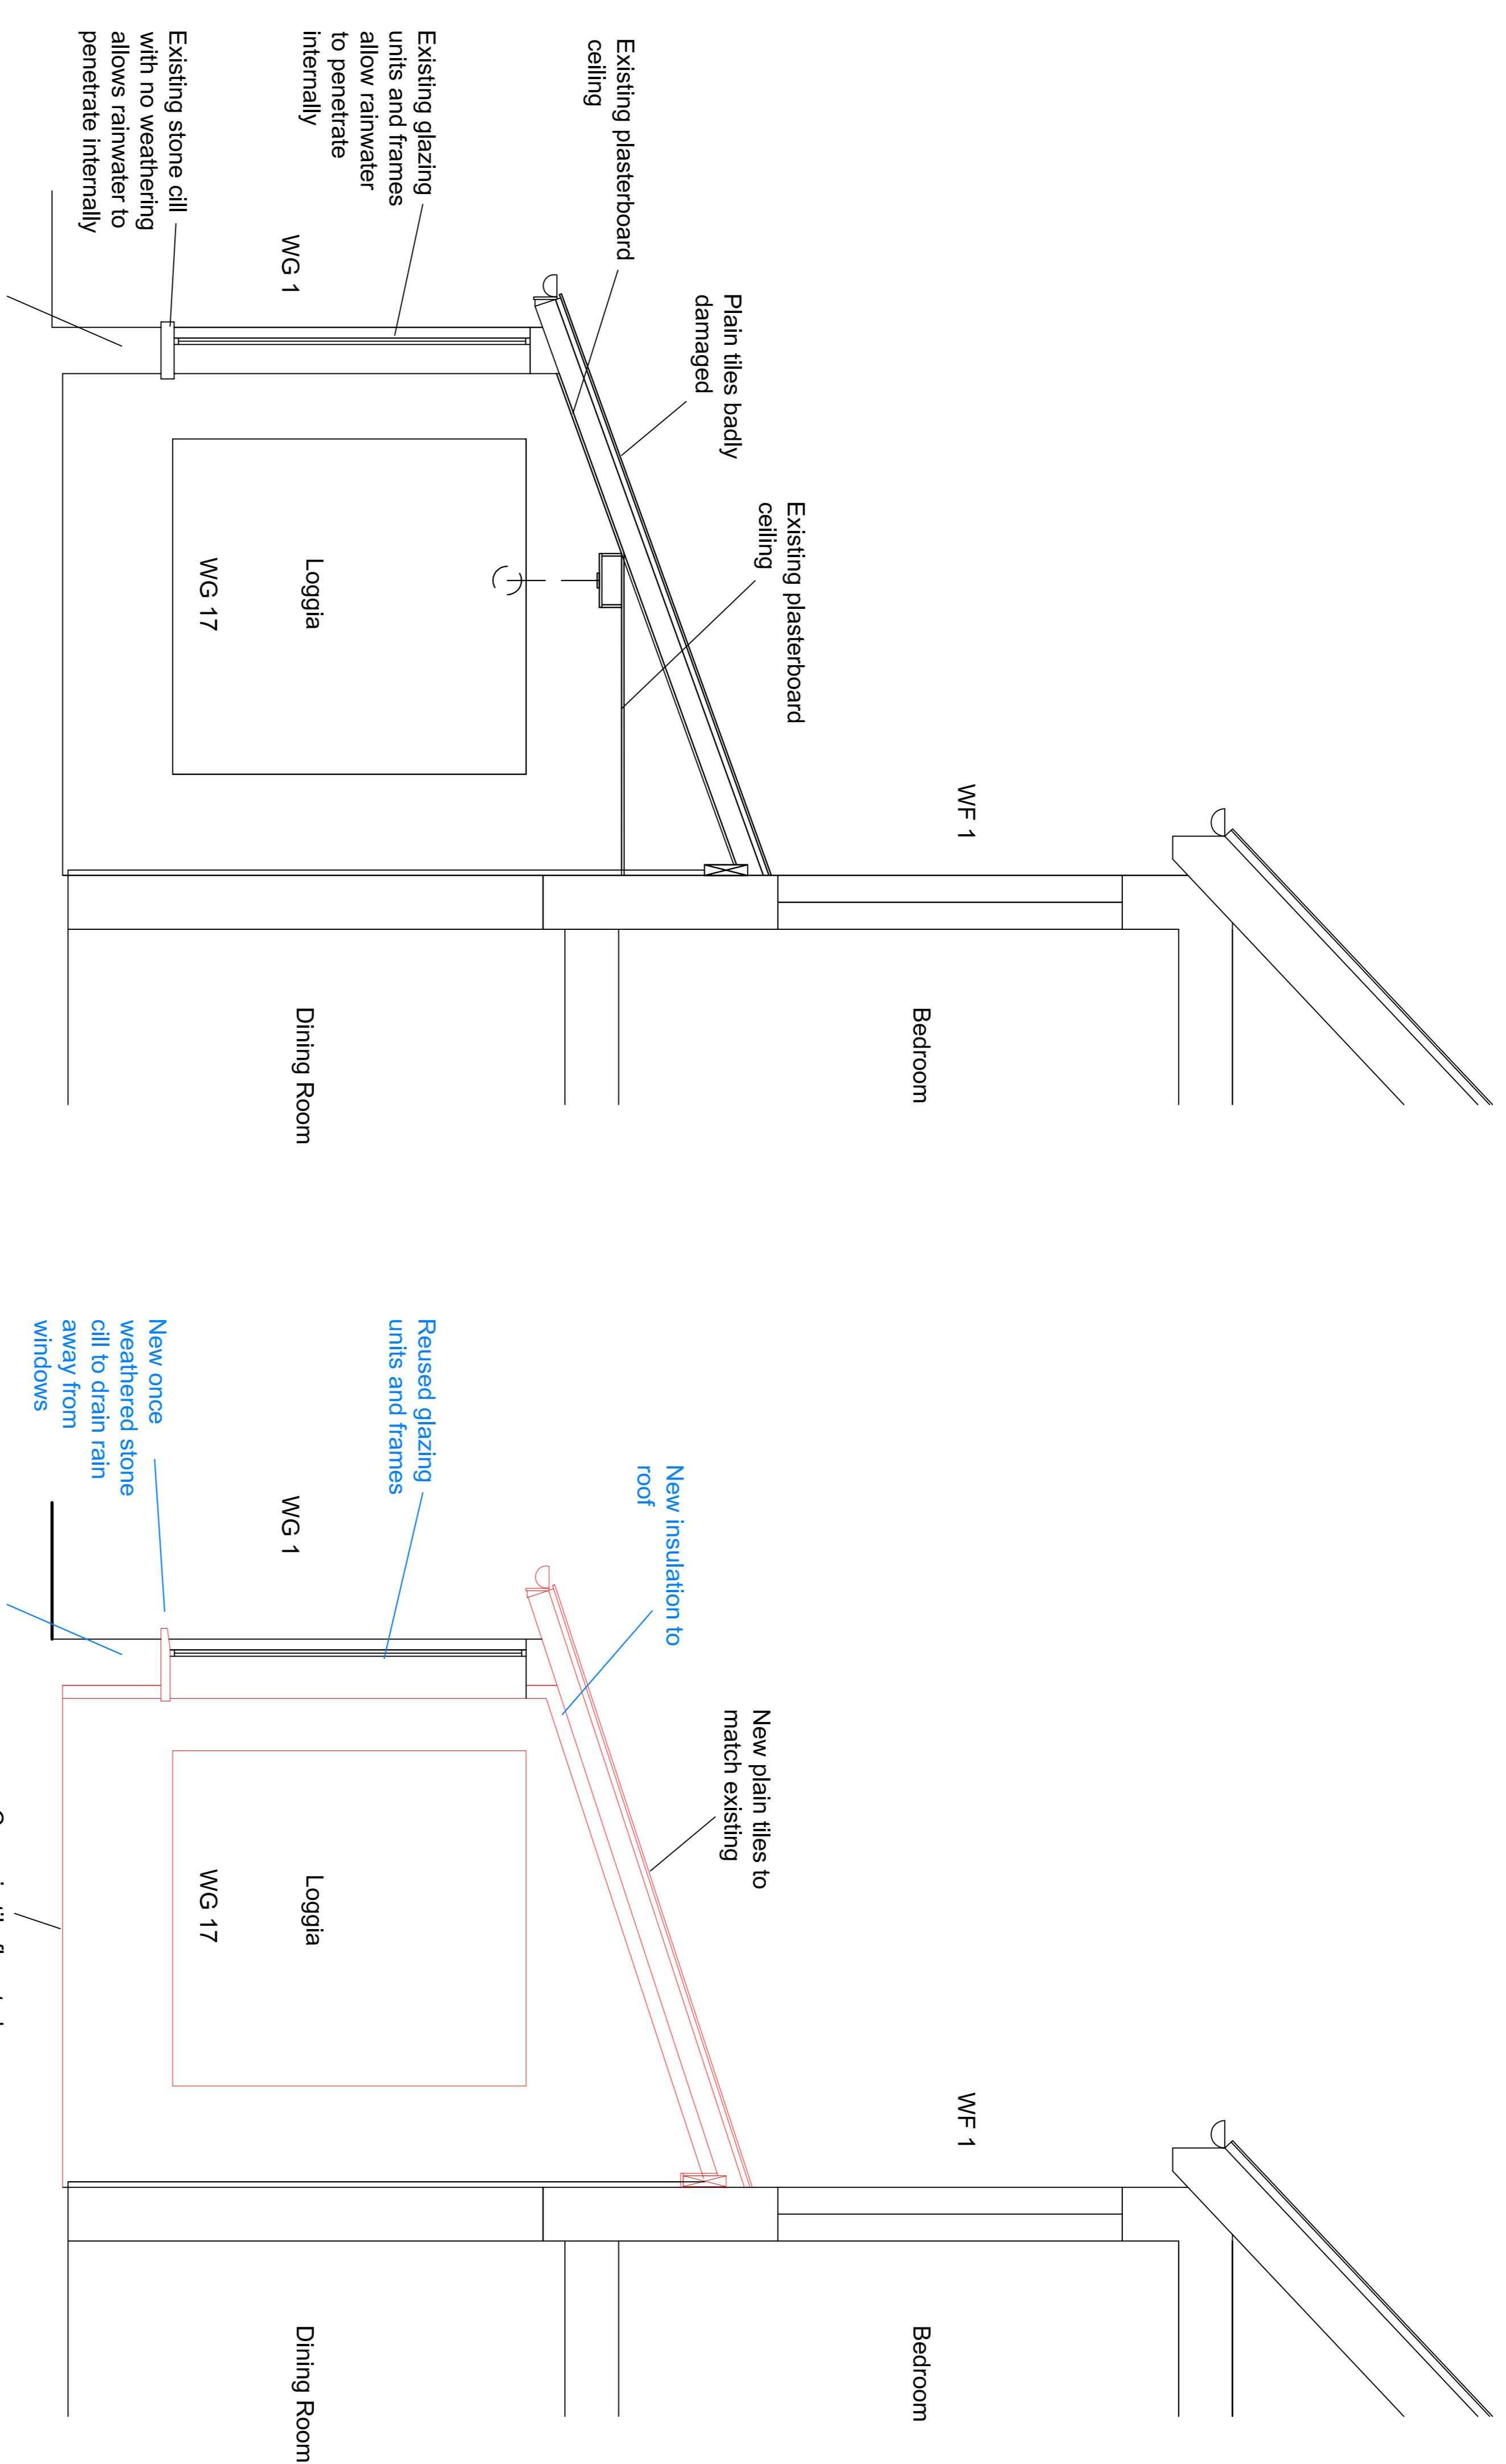

## PLANNING SUBMISSION

Job title	CDRB
9 Mill Court, Kingsgate, Croydon, CR8 1DD.	
Job ref:	
Job title:	Remodelling and Repair Works at 'The Old Shooting Box' High Road, Euston, Middlesex, HA5 2EY.
Scale:	1:20 @ A1
drawn by:	CDRB
date:	January 2023
checked by:	
Existing and Proposed Loggia Cross Sections	
drawing file ref:	
job no.:	T2496
drawing no.:	A1 (P) 04
revision:	c