



Proposed Side Elevation

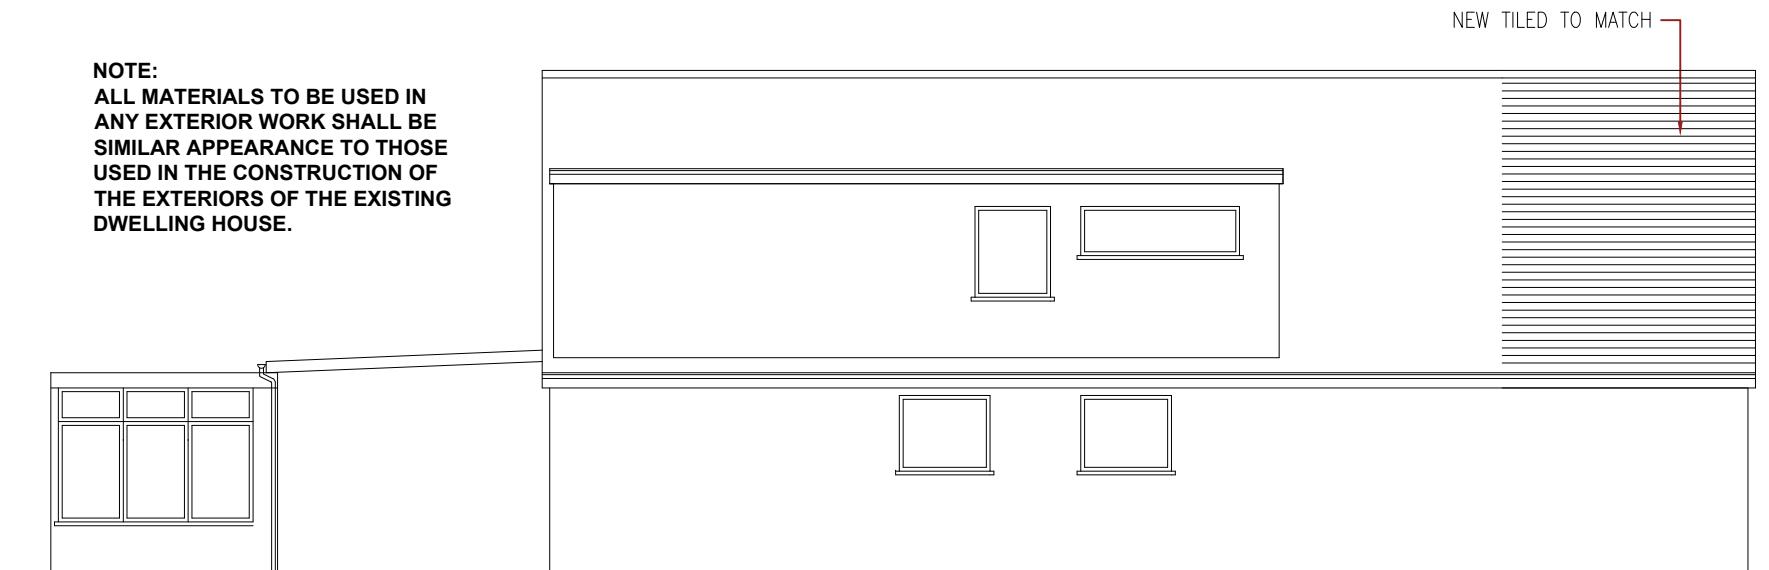

Proposed Rear Elevation
(No Change)



Proposed Side Elevation

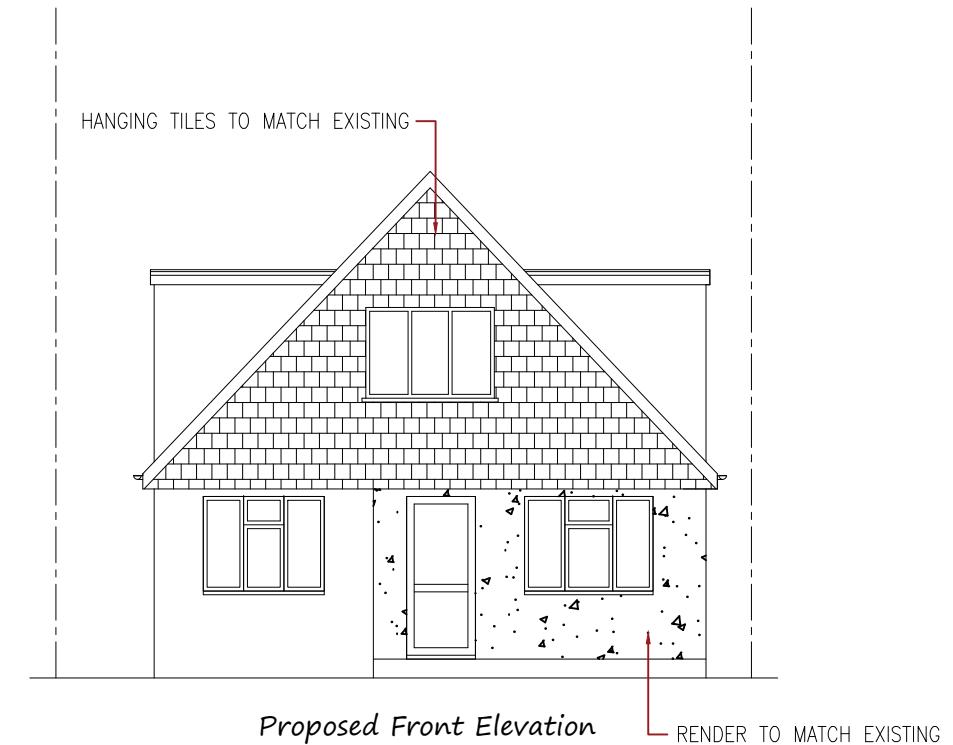

Proposed Front Elevation

SCALE - 1:100

PROJECT:	10, Field Heath Avenue, Uxbridge UB8 3PB
DRAWING:	Proposed Elevations
SCALE:	1:100 @A3
DATE:	Aug 2024
PAGE NO:	47 - P - F
STATUS:	PLANNING DRAWINGS
All dimensions to be checked on site prior to CONSTRUCTION.	