



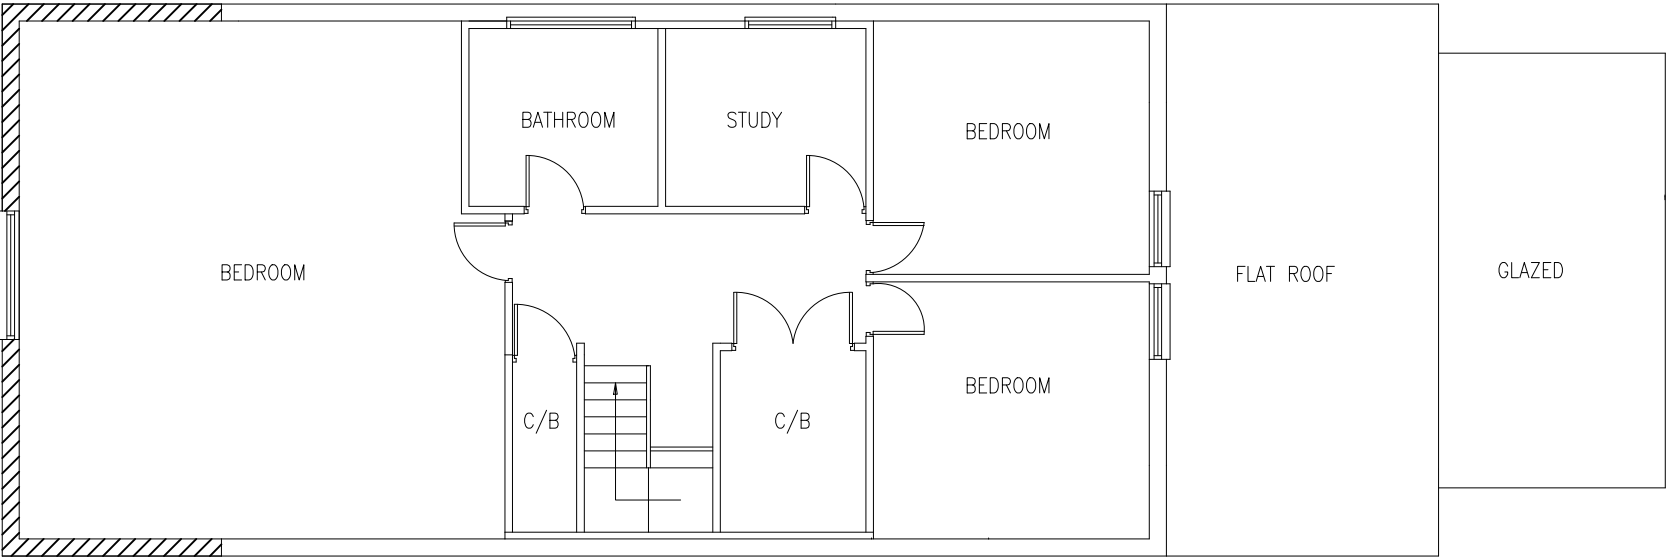

SIDE ACCESS

Proposed First Floor

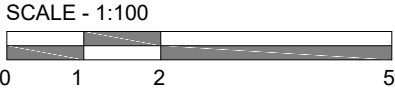

PROJECT:	10, Pield Heath Avenue, Uxbridge UB8 3PB
DRAWING:	Proposed First Floor
SCALE:	1:100 @A3
DATE:	Aug 2024
PAGE NO:	47 - P - G
STATUS:	PLANNING DRAWINGS
All dimensions to be checked on site prior to CONSTRUCTION.	