



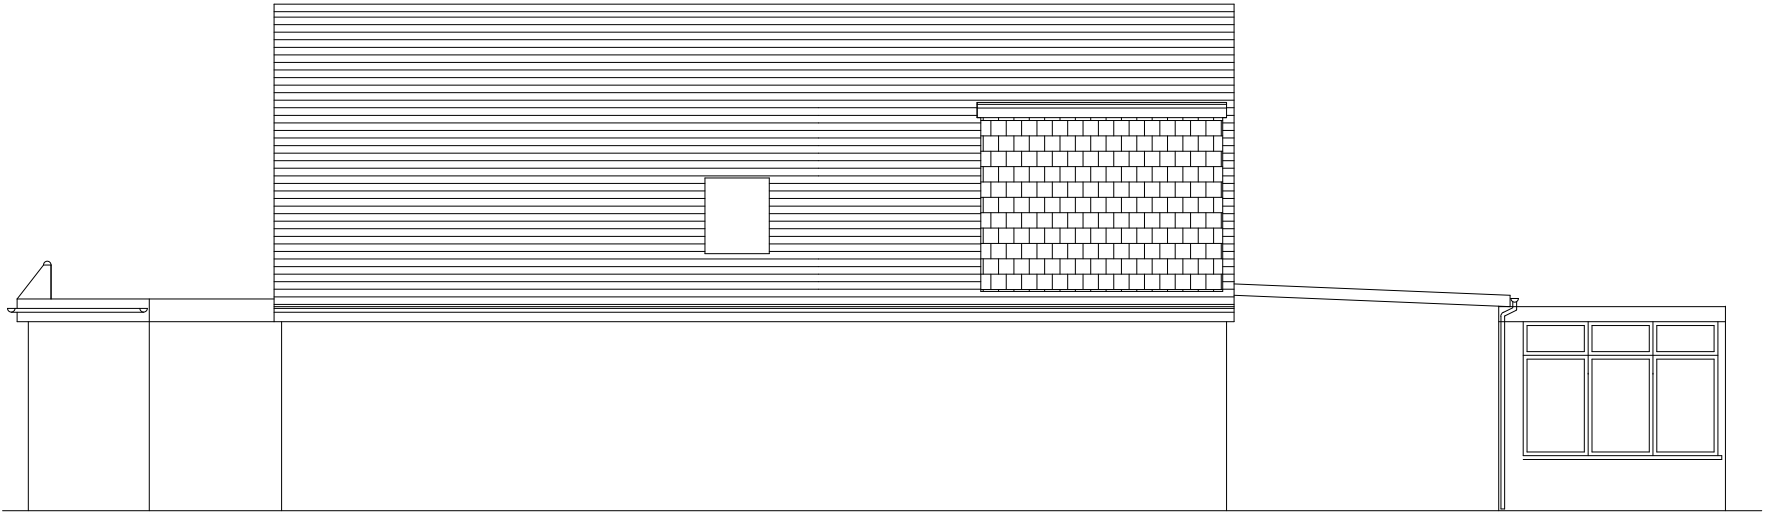

Existing Side Elevation




Existing Rear Elevation

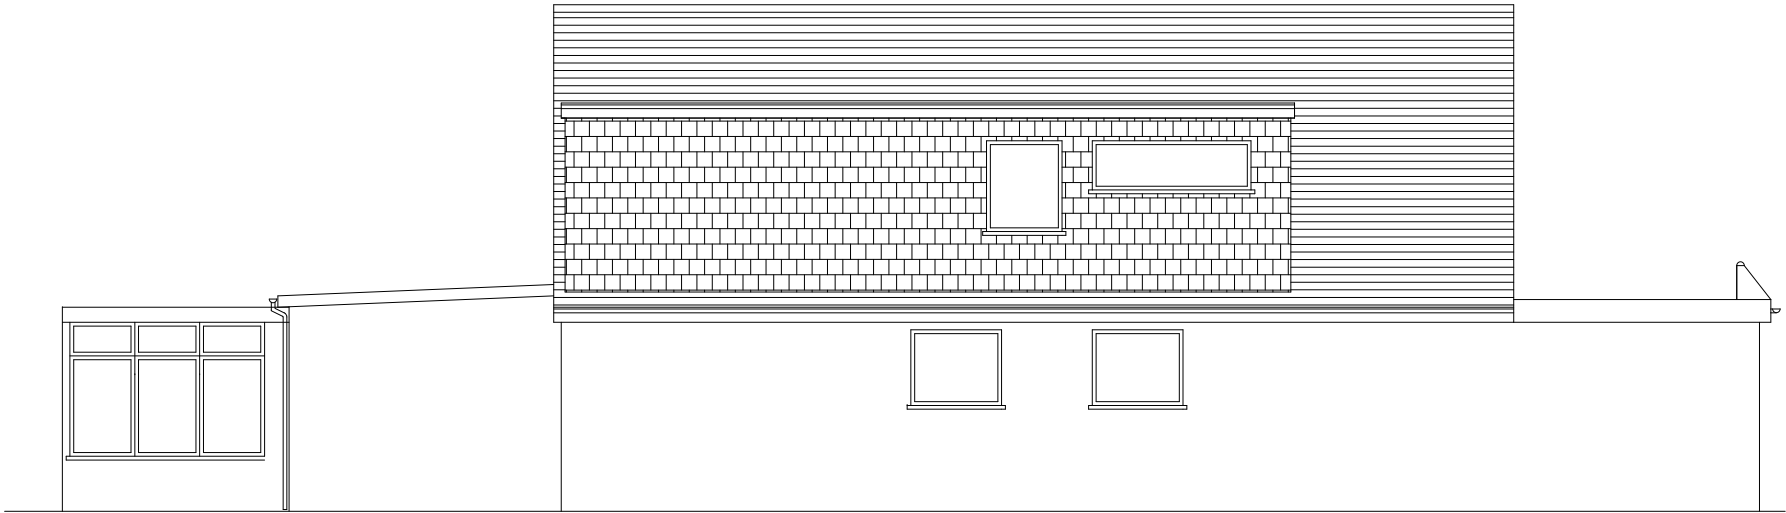

Existing Side Elevation



Existing Front Elevation

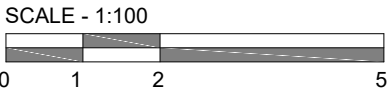

PROJECT:	10, Field Heath Avenue, Uxbridge UB8 3PB
DRAWING:	Existing Elevations
SCALE:	1:100 @A3
DATE:	Dec 2025
PAGE NO:	47 - P - C
STATUS:	PLANNING DRAWINGS
All dimensions to be checked on site prior to CONSTRUCTION.	