


No. 12

BUNGALOW
TILED ROOF


FLAT ROOF

GLAZED ROOF

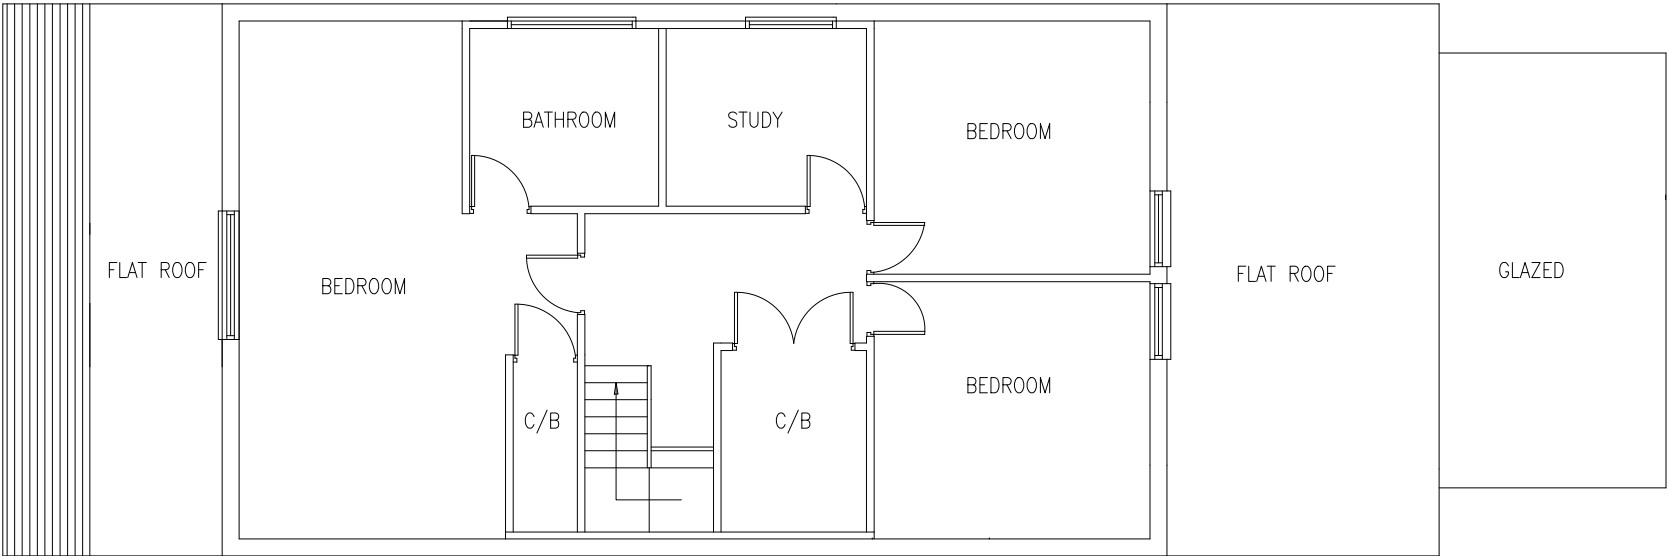


SIDE ACCESS

Existing First Floor

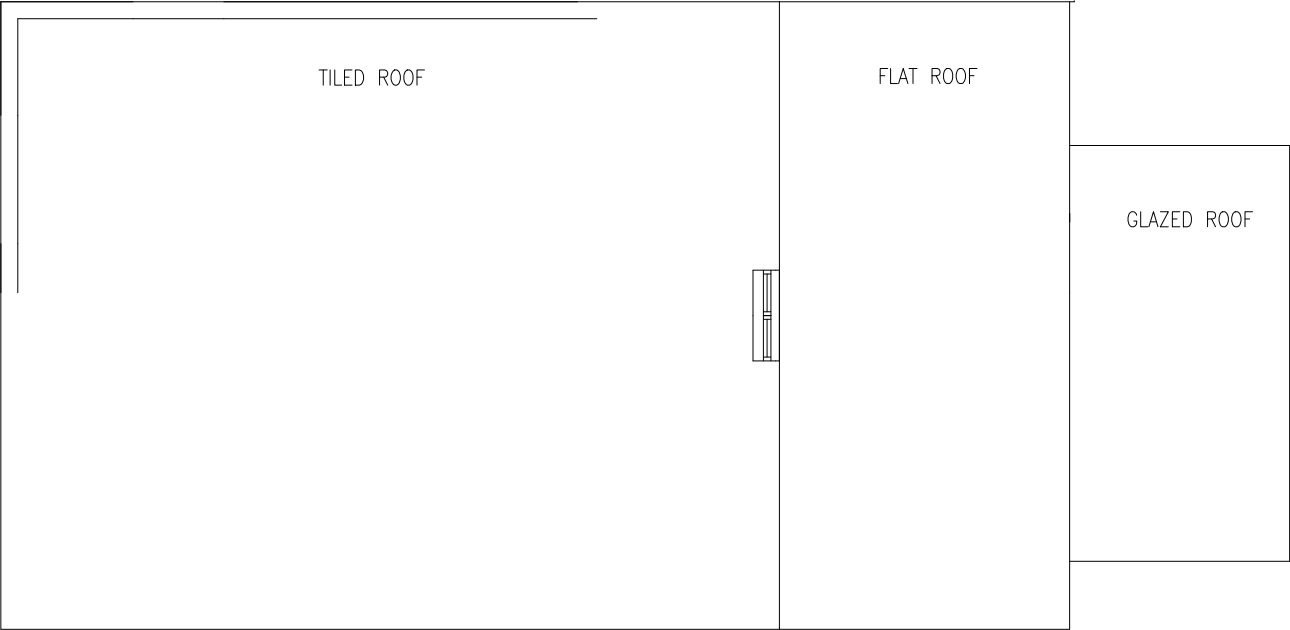

SCALE - 1:100

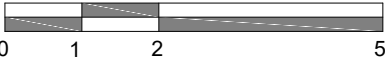

PROJECT:	10, Field Heath Avenue, Uxbridge UB8 3PB
DRAWING:	Existing First Floor
SCALE:	1:100 @A3
DATE:	Dec 2025
PAGE NO:	47 - P - D
STATUS:	PLANNING DRAWINGS
All dimensions to be checked on site prior to CONSTRUCTION.	