


No. 12

BUNGALOW
TILED ROOF

FLAT ROOF



GLAZED ROOF

SIDE ACCESS

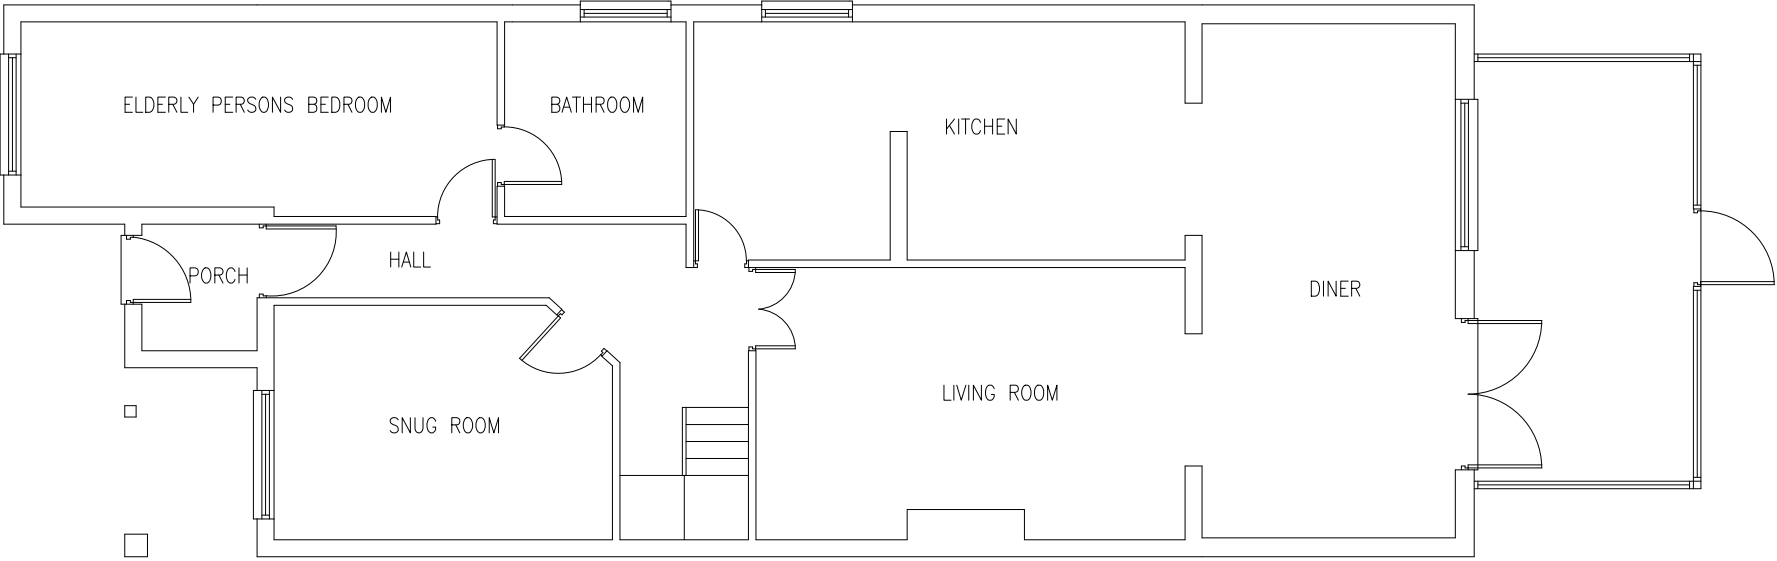

SIDE ACCESS

Existing Ground Floor

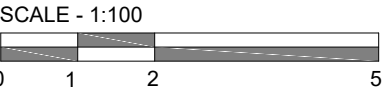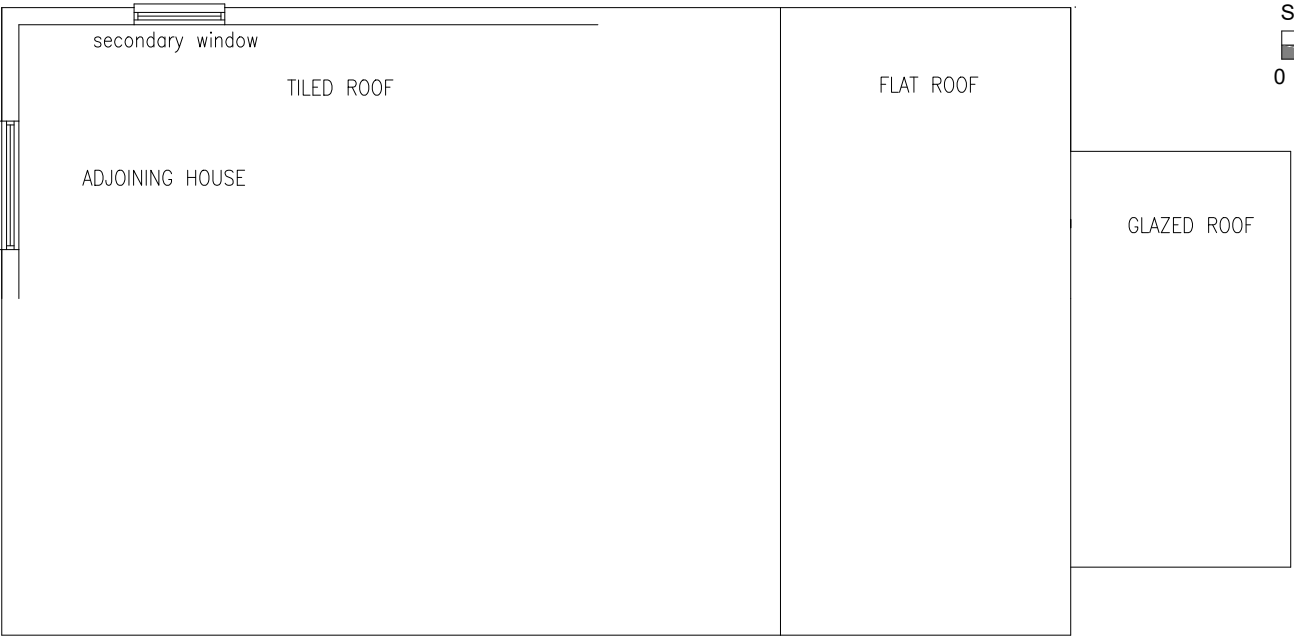

PROJECT:	10, Field Heath Avenue, Uxbridge UB8 3PB
DRAWING:	Existing Ground Floor Plan
SCALE:	1:100 @A3
DATE:	Dec 2025
PAGE NO:	47 - P - B
STATUS:	PLANNING DRAWINGS
All dimensions to be checked on site prior to CONSTRUCTION.	