


RENDER TO MATCH EXISTING

Proposed Side Elevation

Proposed Rear Elevation

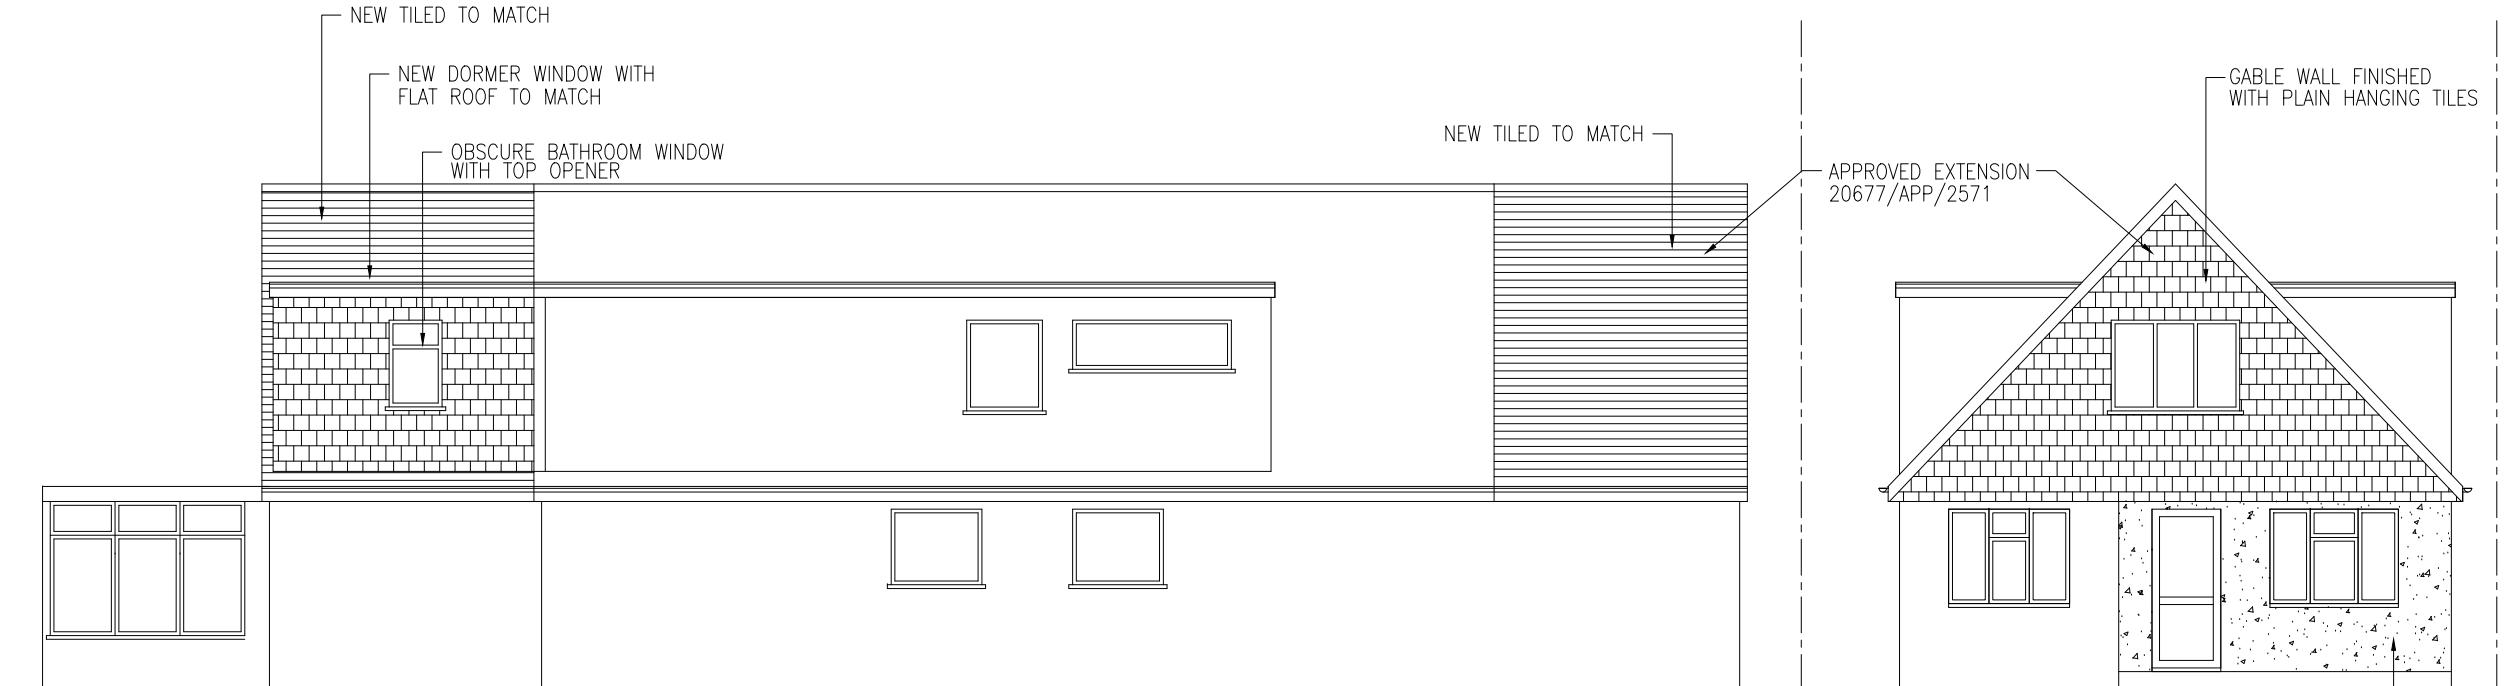

Proposed Side Elevation

Proposed Front Elevation

NOTE:
ALL MATERIALS TO BE USED IN
ANY EXTERIOR WORK SHALL BE
SIMILAR APPEARANCE TO THOSE
USED IN THE CONSTRUCTION OF
THE EXTERIORS OF THE EXISTING
DWELLING HOUSE.

SCALE - 1:100

0 1 2 5

RENDER TO MATCH EXISTING
APPROVED EXTENSION
20677/APP/2571

PROJECT:	10, Field Heath Avenue, Uxbridge UB8 3PB
DRAWING:	Proposed Elevations
SCALE:	1:100 @A3
DATE:	Dec 2025
PAGE NO:	47 - P - F
STATUS:	PLANNING DRAWINGS
	
All dimensions to be checked on site prior to CONSTRUCTION.	