


No. 12

BUNGALOW
TILED ROOF

FLAT ROOF



GLAZED ROOF

No. 10

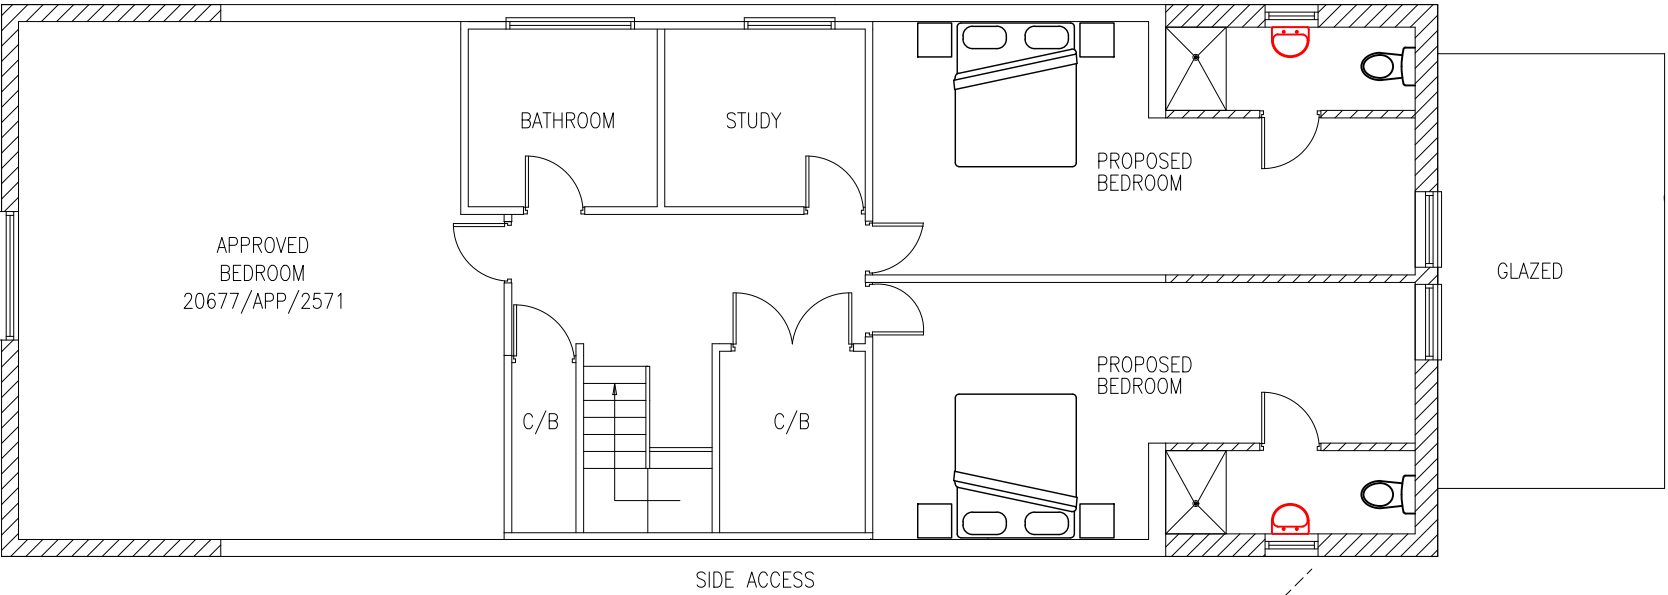

Proposed First Floor

No. 8

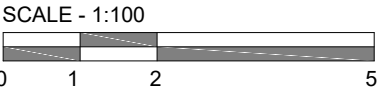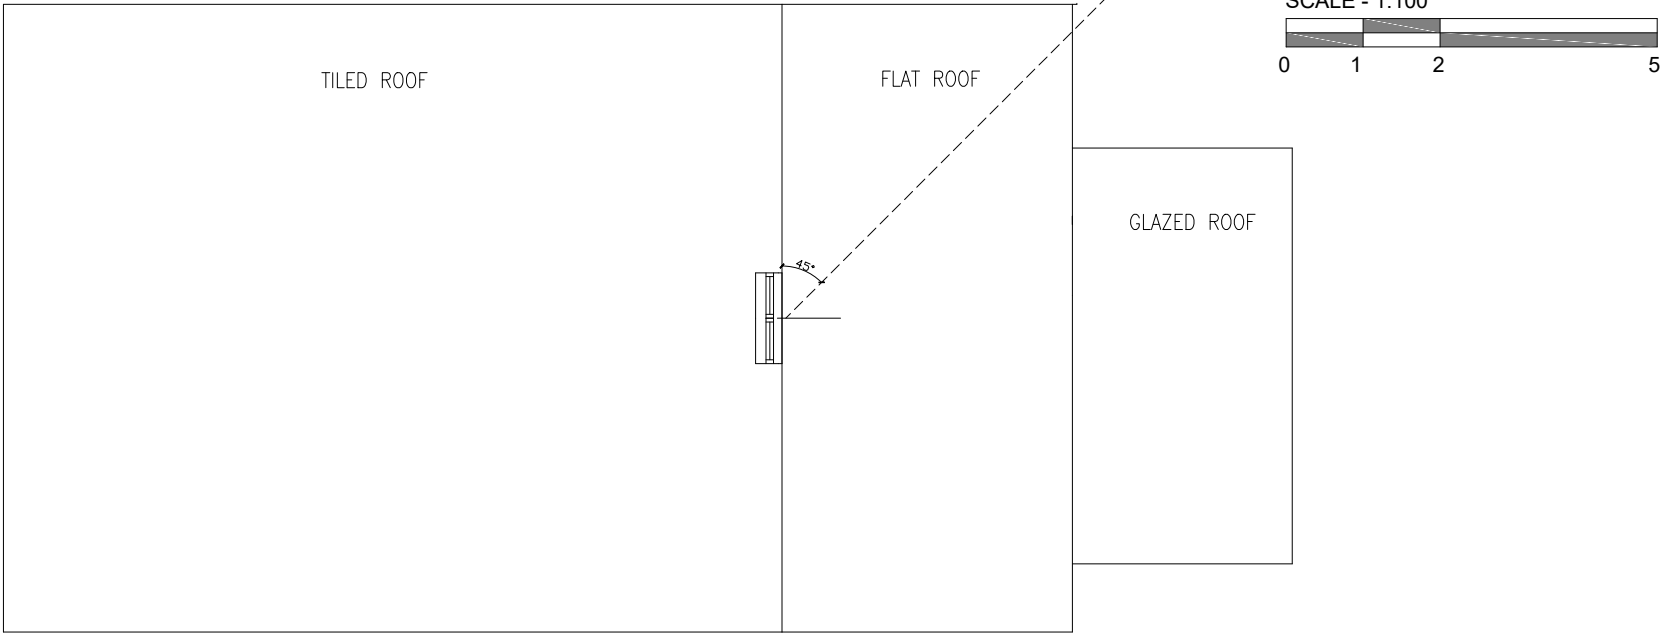

PROJECT:	10, Field Heath Avenue, Uxbridge UB8 3PB
DRAWING:	Proposed First Floor
SCALE:	1:100 @A3
DATE:	Dec 2025
PAGE NO:	47 - P - G
STATUS:	PLANNING DRAWINGS
All dimensions to be checked on site prior to CONSTRUCTION.	