

No. 12


BUNGALOW
TILED ROOF

FLAT ROOF

GLAZED ROOF


No. 10

APPROVED EXTENSION
20677/APP/2571

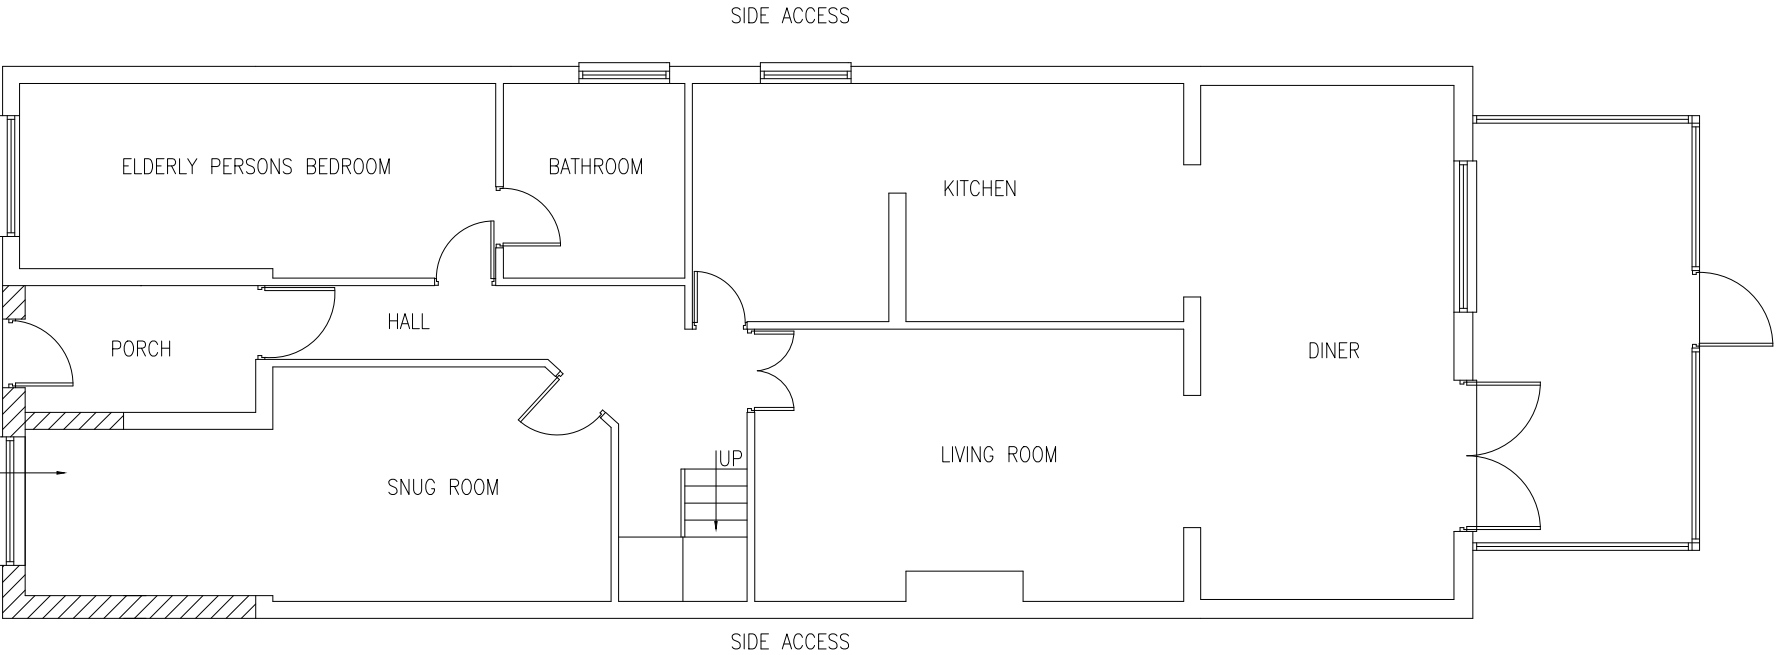

Proposed Ground Floor

No. 8

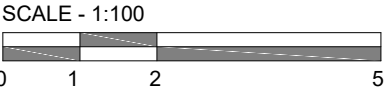

PROJECT:	10, Field Heath Avenue, Uxbridge UB8 3PB
DRAWING:	Proposed Ground Floor Plan
SCALE:	1:100 @A3
DATE:	Dec 2025
PAGE NO:	47 - P - B
STATUS:	PLANNING DRAWINGS
All dimensions to be checked on site prior to CONSTRUCTION.	