




1 **Block Plan**
Scale: 1:500



2 **Location Plan**
Scale: 1:1250

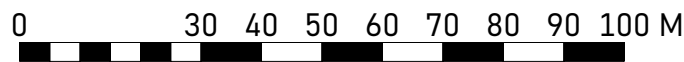

DISCLAIMER

Drawings based on survey information provided by others. Use figured dimensions only. Verify all dimensions on site. Drawing should be read in conjunction with information from all other design consultants and contractors. All drawings in digital format are for reference only, paper copies are available on request. Copyright to these drawings and the designs shown therein are retained by Bluebead Architects Ltd.

Date	No.	Revision Notes
------	-----	----------------

Date	No.	Issue Notes
------	-----	-------------



30 Glade Court, 65 Harefield Road,
Uxbridge, UB8 1PJ

studio@bluebeadarchitects.co.uk

Project Title
38 Derby Road

Project Address
38 Derby Road, Uxbridge, UB8 2ND

Sheet Title
Location and Block Plan

Sheet Scale
1:500/1:1250 @ ISO A3

Drawn By

Sheet Date
08/11/2022

Reviewed By

Sheet No.
0039-S1-000

Stage
Planning

Suitability
Code - Description
A2 APPROVED FOR PLANNING
STAGE