


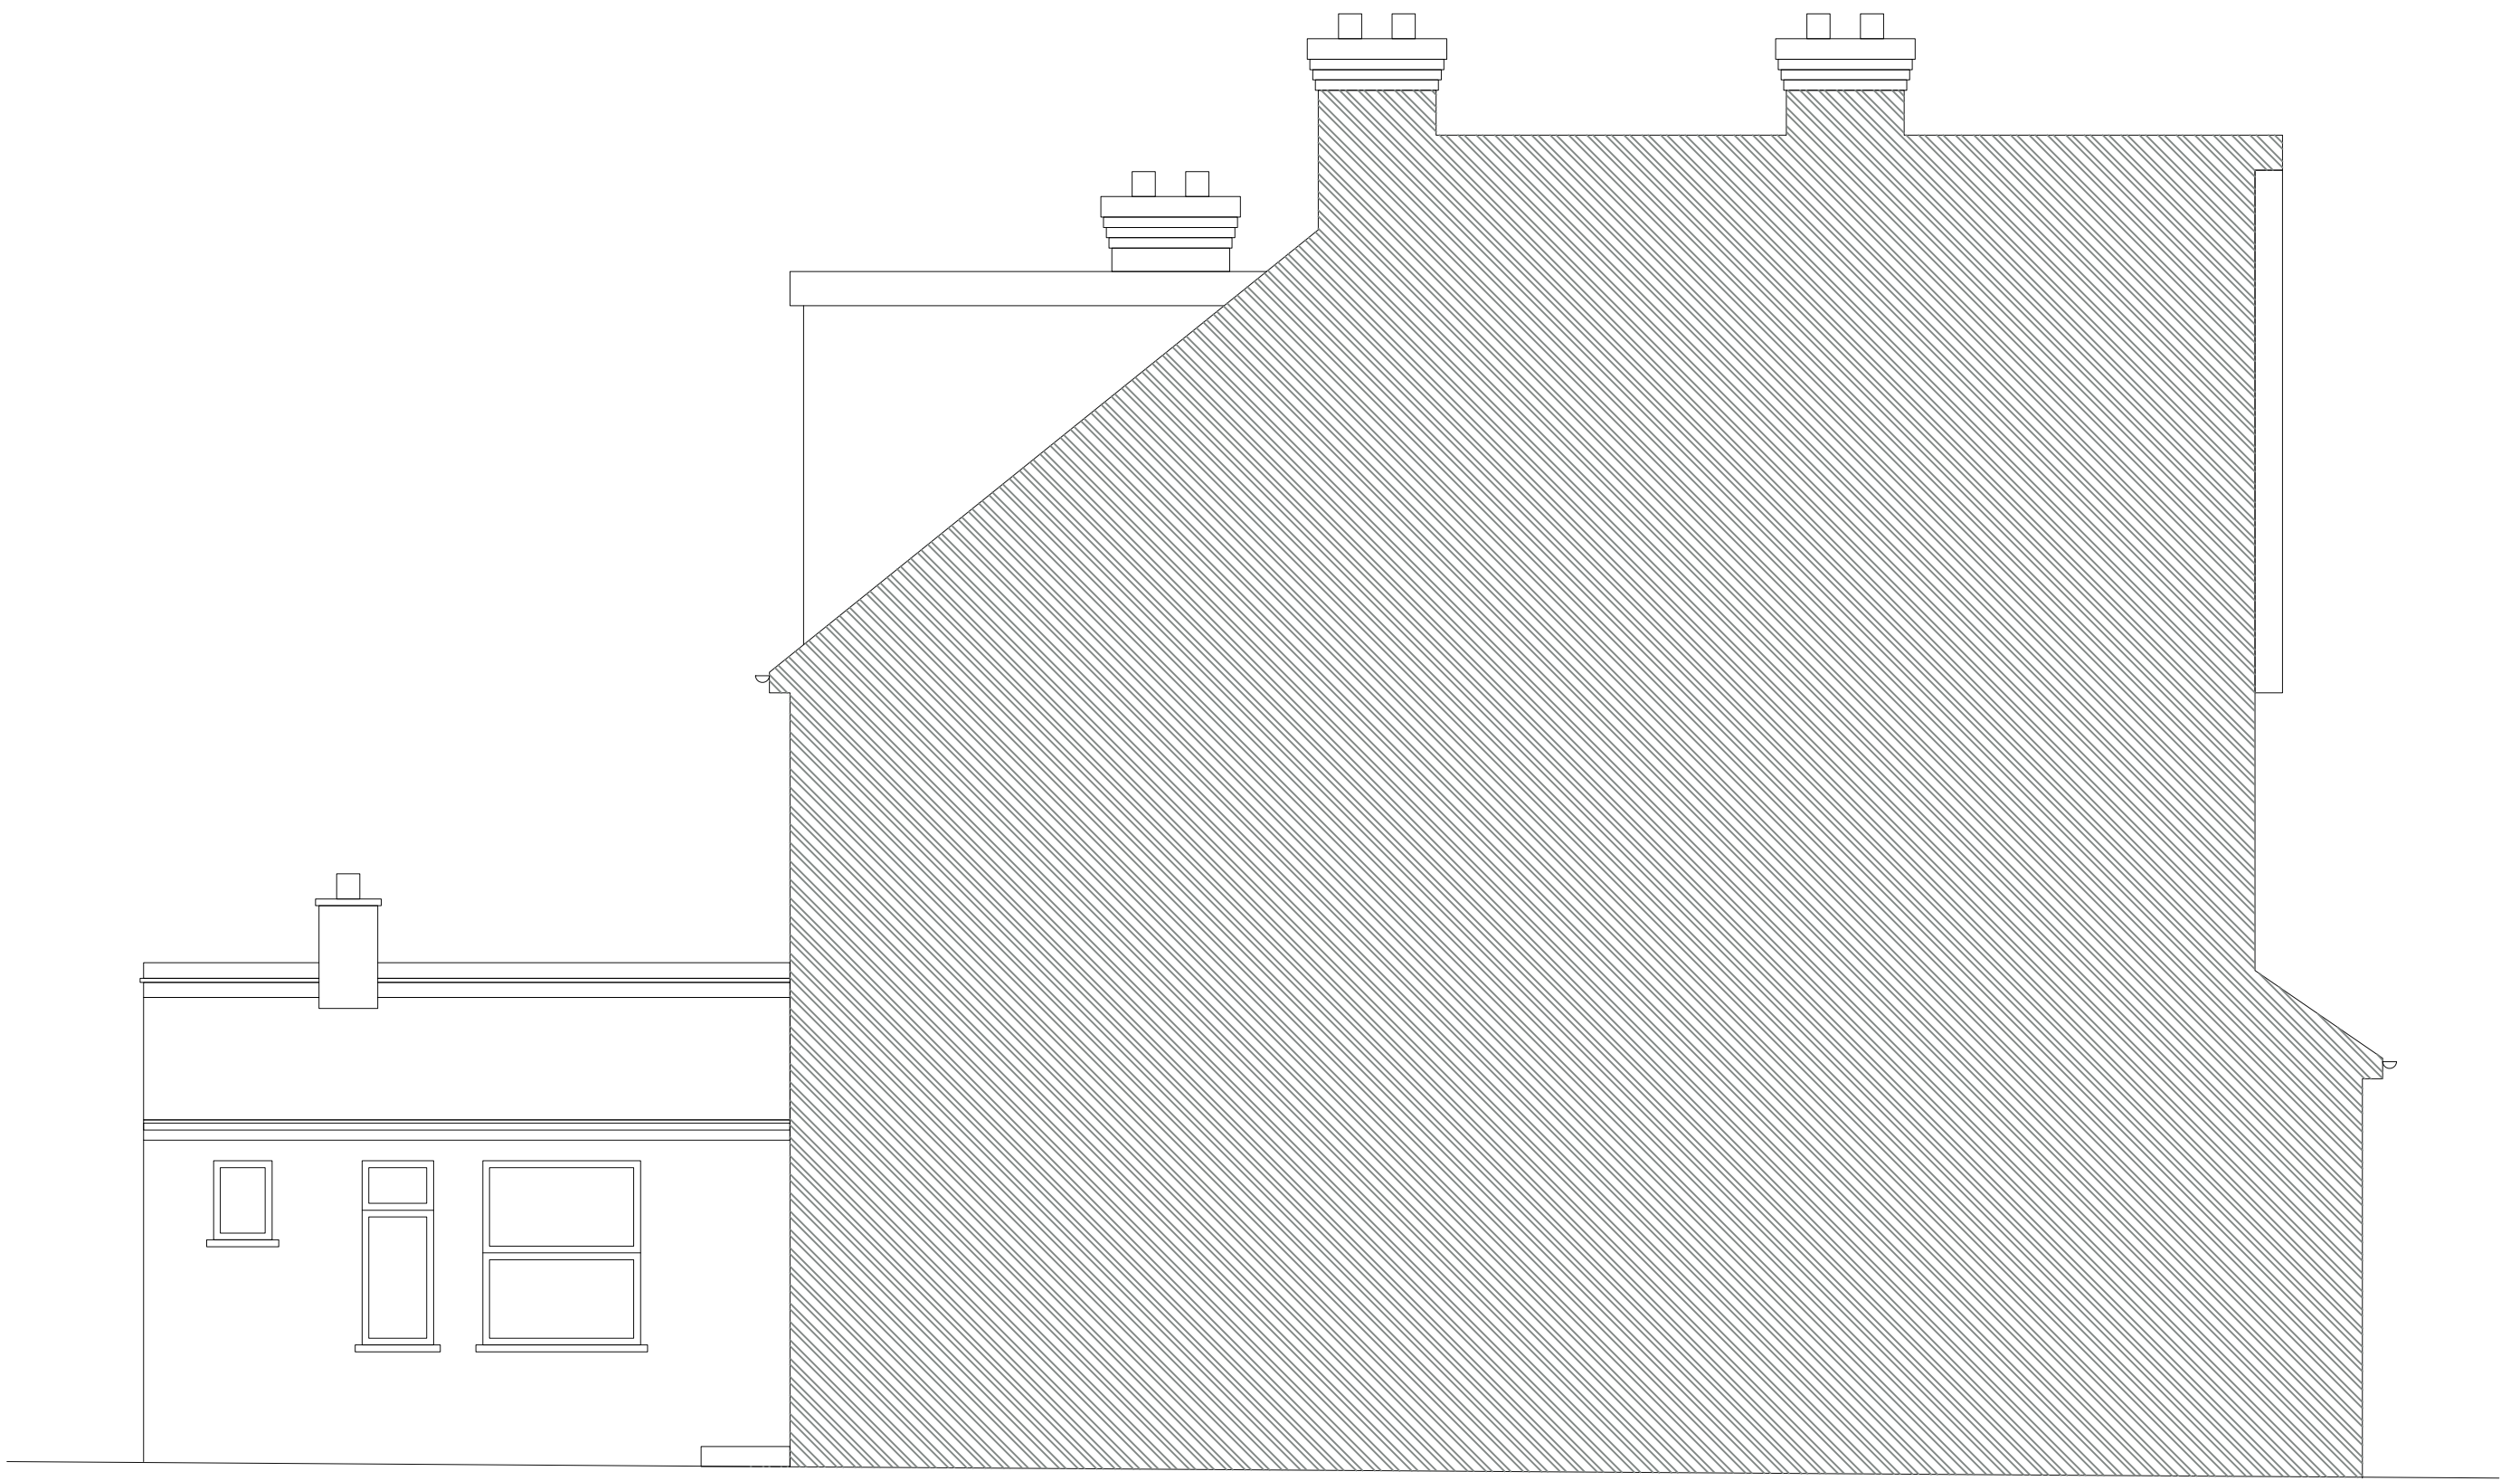

1 Existing Side Elevation  
Scale: 1:50



2 Existing Side Elevation (from no.36)  
Scale: 1:50

