


1 Proposed Side Elevation
Scale: 1:50

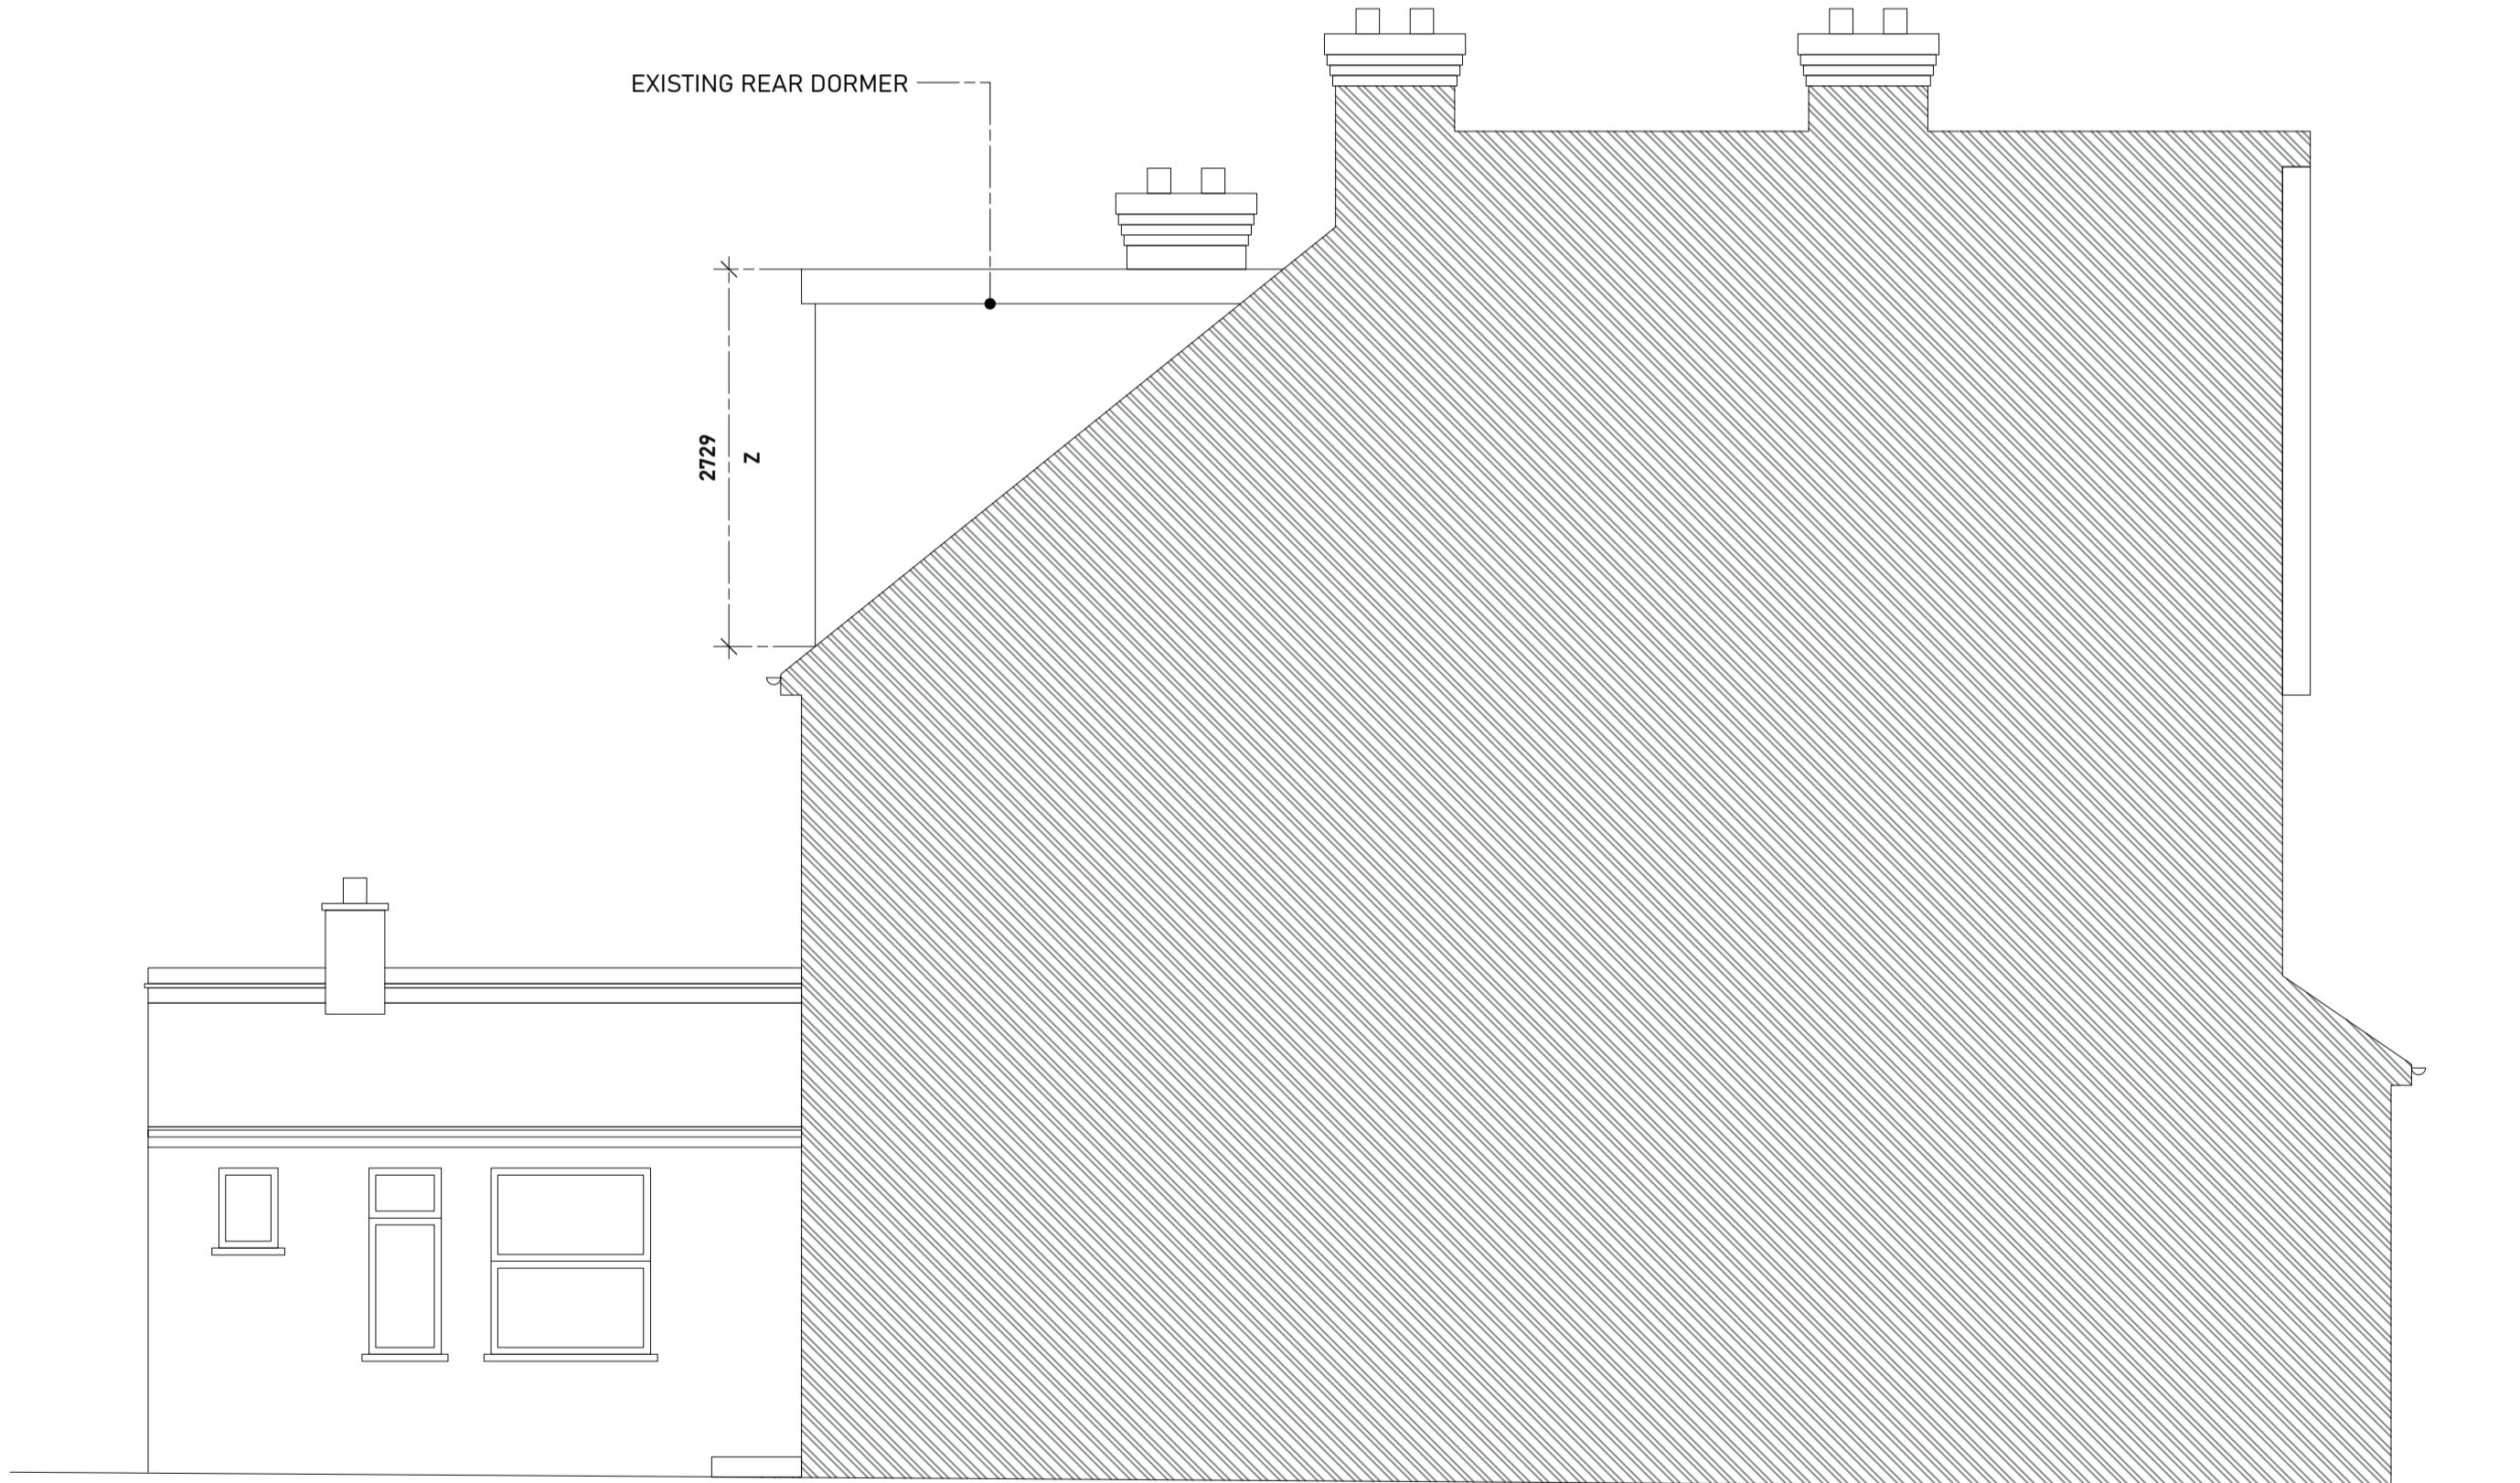

2 Proposed Side Elevation (from no.36)
Scale: 1:50

(NO CHANGES TO SIDE ELEVATION FROM NO. 36)

0 3 4 5 M

Project Title 38 Derby Road	27/03/23	D	Initial Issue	27/03/23	D1	Initial Issue D	Suitability Code - Description A2 APPROVED FOR PLANNING STAGE	DISCLAIMER	
Project Address 38 Derby Road, Uxbridge, UB8 2ND	Date	No.	Issue Notes	Date	No.	Revision Notes			
Sheet Title Proposed - Side Elevations	Sheet Scale 1:50	@ ISO A2	Drawn By JDT	Reviewed By JDT	Sheet Date 09/11/2022	Sheet No. 0039-S3-P201	Stage Planning	Drawings based on survey information provided by others. Use figured dimensions only. Verify all dimensions on site. Drawing should be read in conjunction with information from all other design consultants and contractors. All drawings in digital format are for reference only, paper copies are available on request. Copyright to these drawings and the designs shown therein are retained by Bluebead Architects Ltd.	