


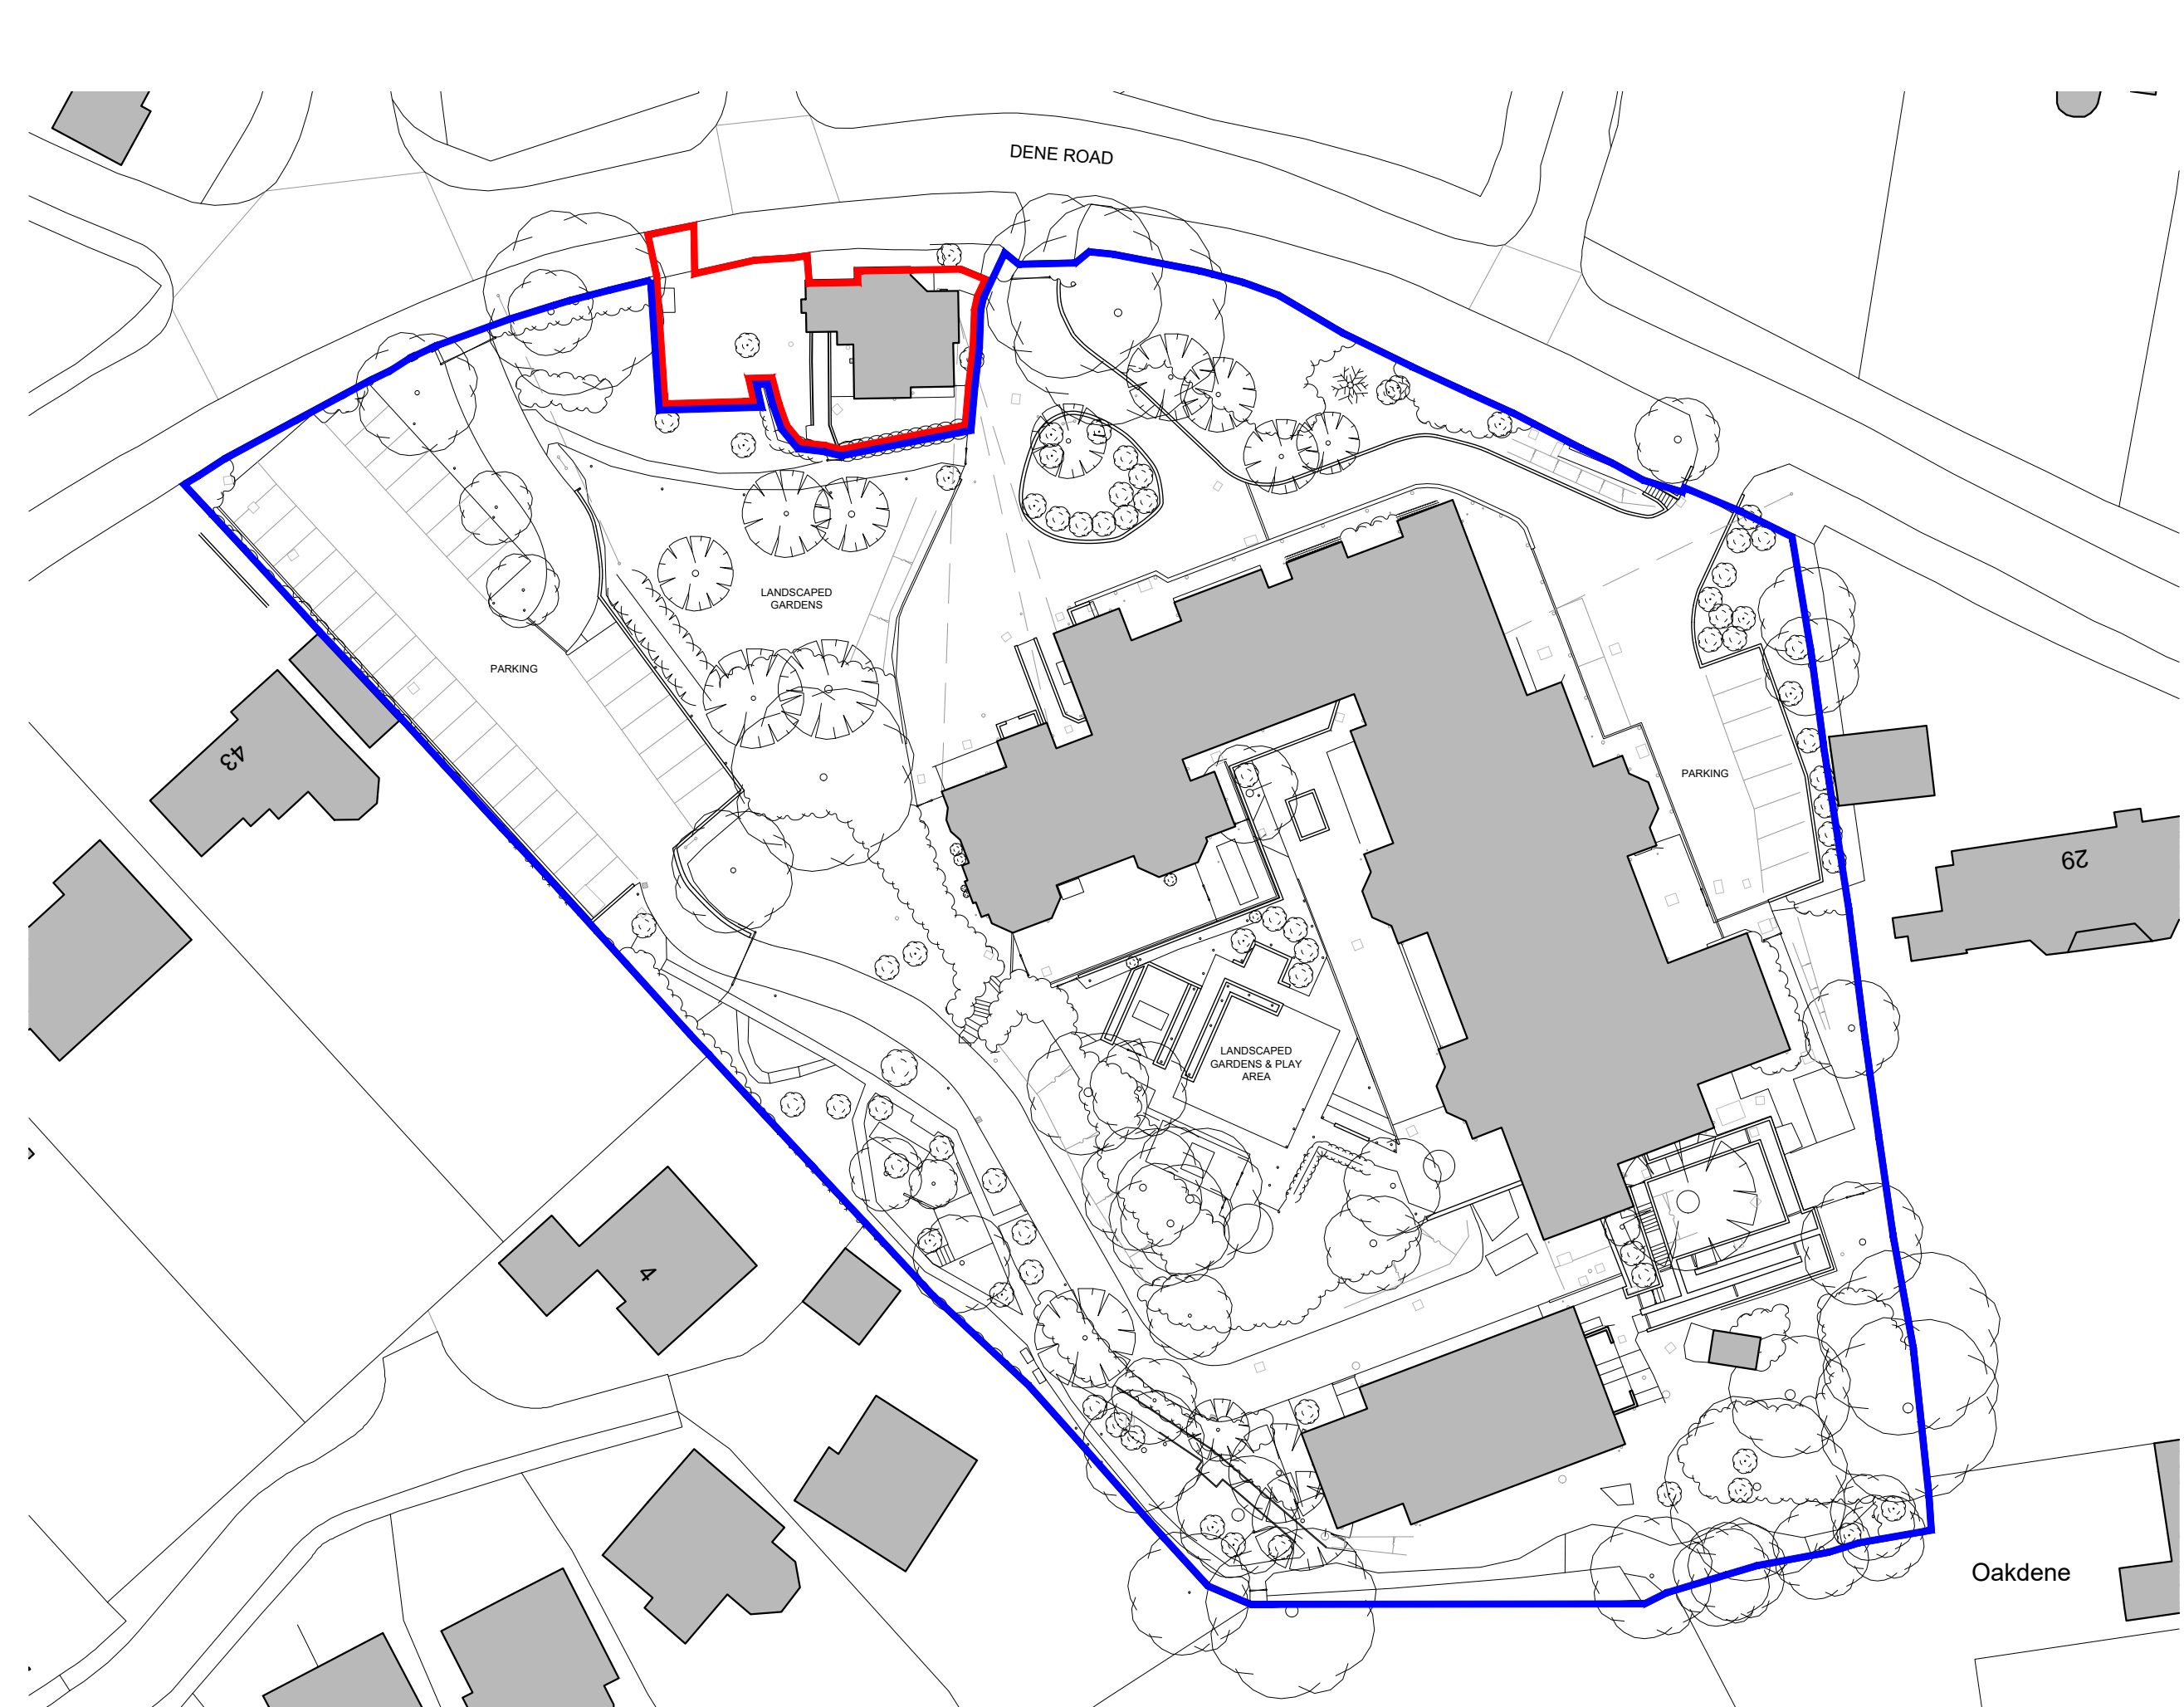

O:\2024 PROJECT FOLDER\24.040 The Lodge, Sunshine House (RNIB)\WIP\M2\24.040.010.000 Site Boundary Plan.dwg


This drawing and the design are the copyright of **ON Architecture Ltd** only.  
This drawing should not be copied or reproduced without written consent.

All dimensions are to be checked on site prior to setting out and fabrication and **ON Architecture Ltd** should be notified of any discrepancy prior to proceeding further.

For Construction & Fabrication Purposes - Do not scale from this drawing, use only the illustrated dimensions herein. Additional dimensions are to be requested and checked directly.

Illustrated information from 3rd party consultants/specialists is shown as indicatively only. See other consultant / specialist drawings for full information and detail.

All aspects of the architectural design concerning fire performance / fire safety (whether or not illustrated / annotated) are to be considered as 'For Approval' only, irrespective of the drawing status / suitability.

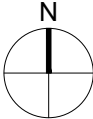

| Revision Note & Date |      | Amended |         |
|----------------------|------|---------|---------|
| Rev                  | Date | Note    | Checked |
|                      |      |         |         |

**ON**  
**ARCH**  
**ITECT**  
**URE**

Canterbury Studio  
Logan House, St Andrews Close  
Canterbury,  
CT1 2RP

info@onarchitecture.co.uk  
onarchitecture.co.uk  
01227 634334

Project Title  
**THE LODGE, SUNSHINE HOUSE,  
DENE ROAD, NORTHWOOD  
RNIB**

Drawing Title  
**SITE BOUNDARY PLAN**

BM Number  
**24.040-ONA-ZZ-XX-DR-A-0010.000**

|          |            |       |         |
|----------|------------|-------|---------|
| Scale    | Date       | Drawn | Checked |
| 1:500@A3 | 11.03.2024 | IH    | JR      |

Drawing Status  
**DRAFT**

|             |             |        |          |
|-------------|-------------|--------|----------|
| Project No. | Drawing No. | Status | Revision |
| 24.040      | 0010.000    | -      | P0       |