


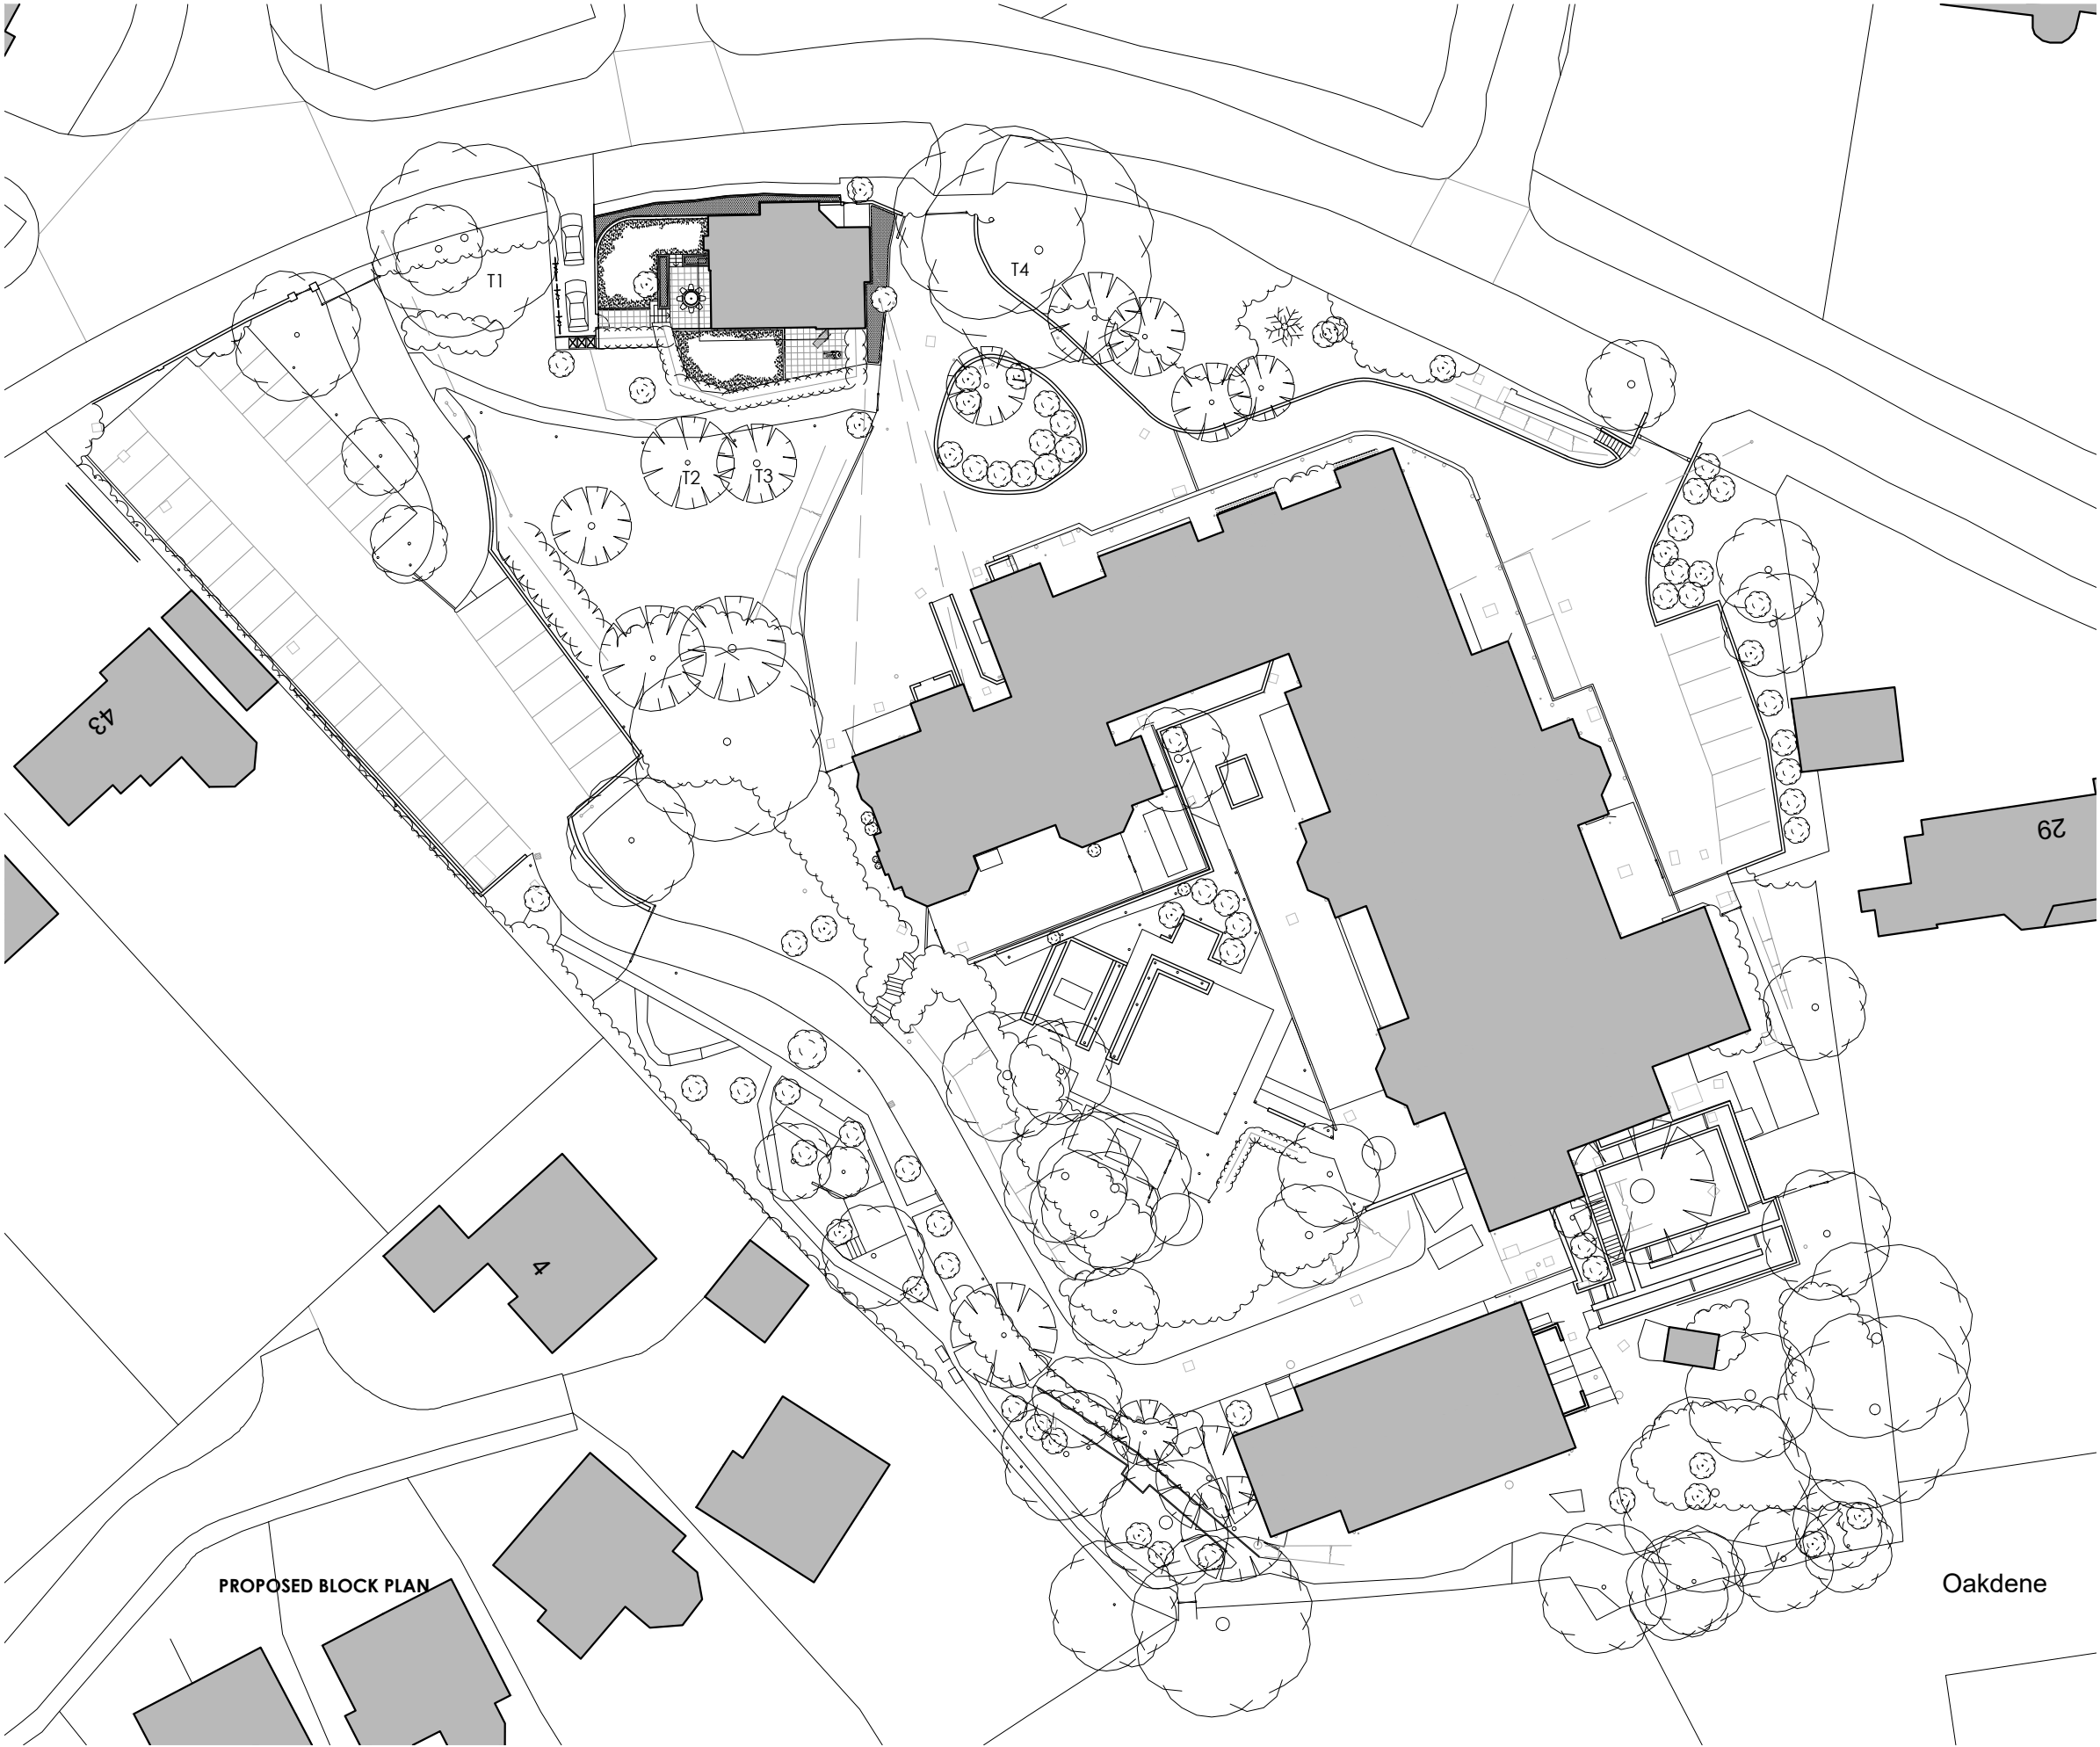


This drawing and the design are the copyright of **ON Architecture Ltd** only.
This drawing should not be copied or reproduced without written consent.

All dimensions are to be checked on site prior to setting out and fabrication and **ON Architecture Ltd** should be notified of any discrepancy prior to proceeding further.

For Construction & Fabrication Purposes - Do not scale from this drawing, use only the illustrated dimensions herein. Additional dimensions are to be requested and checked directly.

Illustrated information from 3rd party consultants/specialists is shown as indicatively only. See other consultant / specialist drawings for full information and detail.

All aspects of the architectural design concerning fire performance / fire safety (whether or not illustrated / annotated) are to be considered as 'For Approval' only, irrespective of the drawing status / suitability.

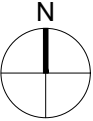

Revision Note & Date				Amended	Checked
Rev	Date	Note			
P1	24.04.2024	ISSUED FOR PLANNING			

ON

ARCH
TECT
URE

Canterbury Studio
Logan House, St Andrews Close
Canterbury,
CT1 2RP

info@onarchitecture.co.uk
onarchitecture.co.uk
01227 634334

Project Title
**'THE LODGE', SUNSHINE HOUSE,
33 DENE ROAD, NORTHWOOD
RNIB**

Drawing Title
PROPOSED BLOCK PLAN

BIM Number			
-			
Scale	Date	Drawn	Checked
1:500 @ A3	28/03/2024	JR	-

Drawing Status
PLANNING

Project No.	Drawing No.	Status	Revision
24.040	100.001	P	1

