



PROPOSED FIRST FLOOR

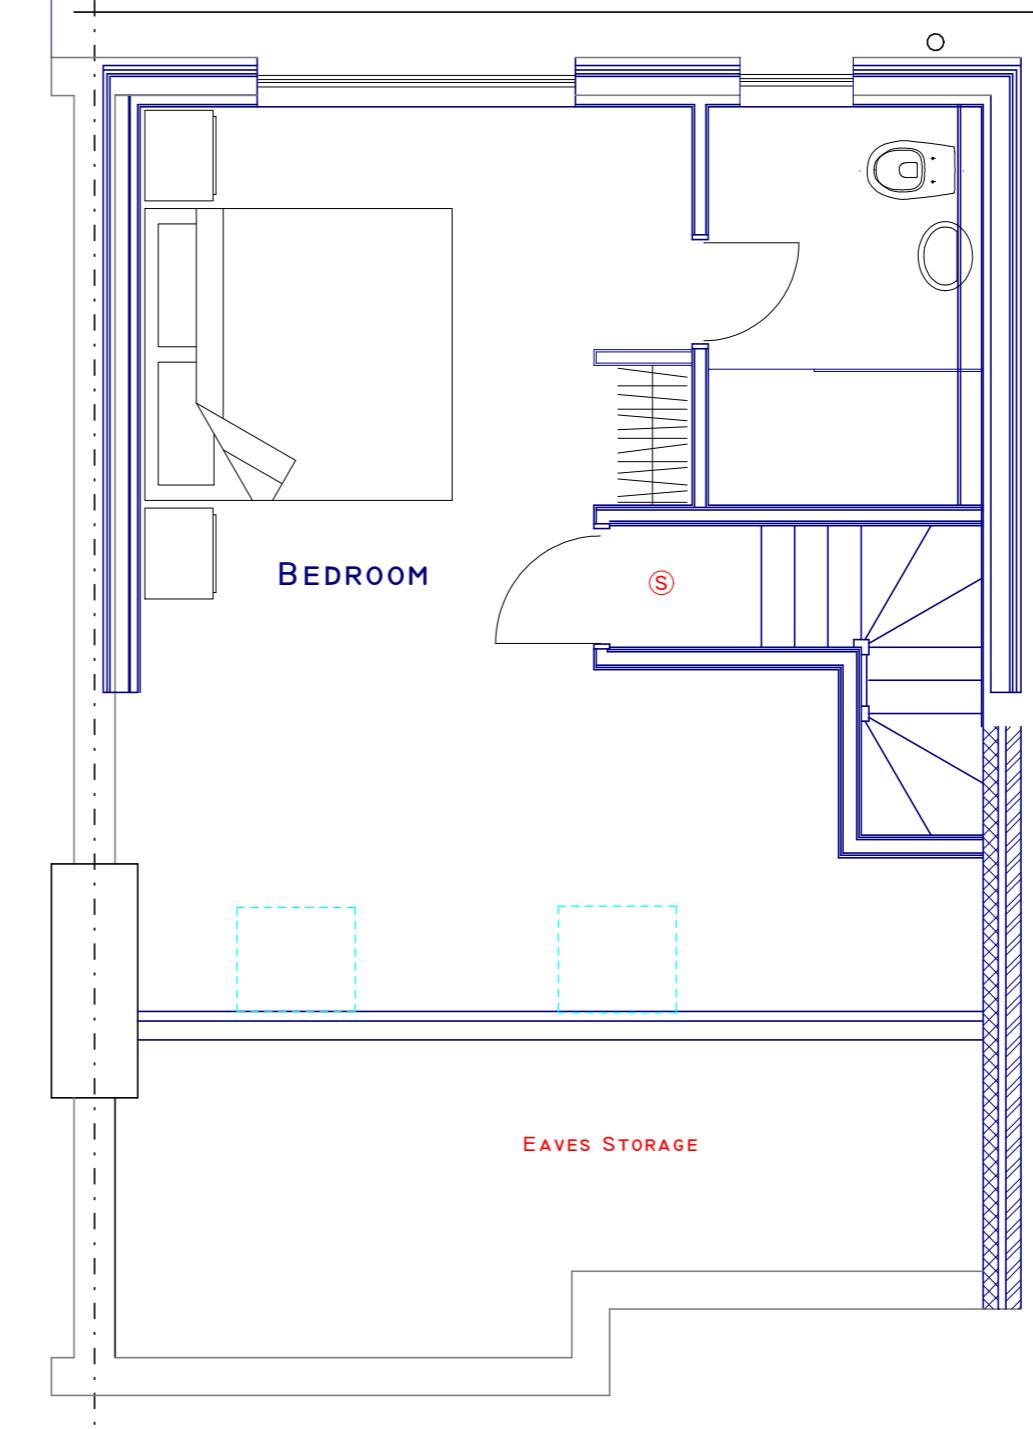

PROPOSED SECOND FLOOR

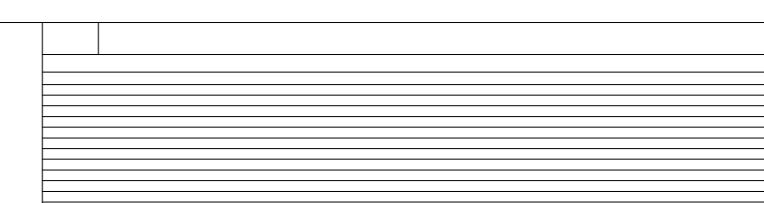

SCALE BAR
0 1m
SCALE 1:50
2m 3m 4m 5m