

Farm

General notes
This document and its design content is copyright ©. It shall be read in conjunction with all other associated project information including models, specifications, schedules and related consultants documents. Do not scale from documents. All dimensions to be checked on site. Immediate notice to any party of any alterations or omissions on this document to the Originator. If in doubt ASK.

Key plan

North





E1
-

Elevation 01
1:100



E2
-

Elevation 02
1:100

Scale Bar



E3
-

Elevation 03
1:100



E4
-

Elevation 04
1:100

Rev	Reason	Date
Scales @ A2 1:100		Project No. 333
Status	Purpose of Issue -	

PFG
Design.

ARCHITECTS & DESIGNERS

www.pfgdesign.co.uk / info@pfgdesign.co.uk

RIBA  

Project Name

Cripps Field

Layout Title

Indicative Elevations_Block A

Client

Charlie Reed

Drawing Number

300



Elevation 05
1:100



Elevation 06
1:100

Scale Bar



Elevation 07
1:100




Elevation 08
1:100

Rev	Reason	Date
Scales @ A2		Project No.
1:100		333
Status	Purpose of Issue	

PFG
Design.

ARCHITECTS & DESIGNERS

www.pfgdesign.co.uk | info@pfgdesign.co.uk

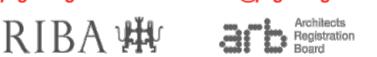

Project Name

Cripps Field

Layout Title


Indicative Elevations_Block B

Client

Charlie Reed

Drawing Number

301

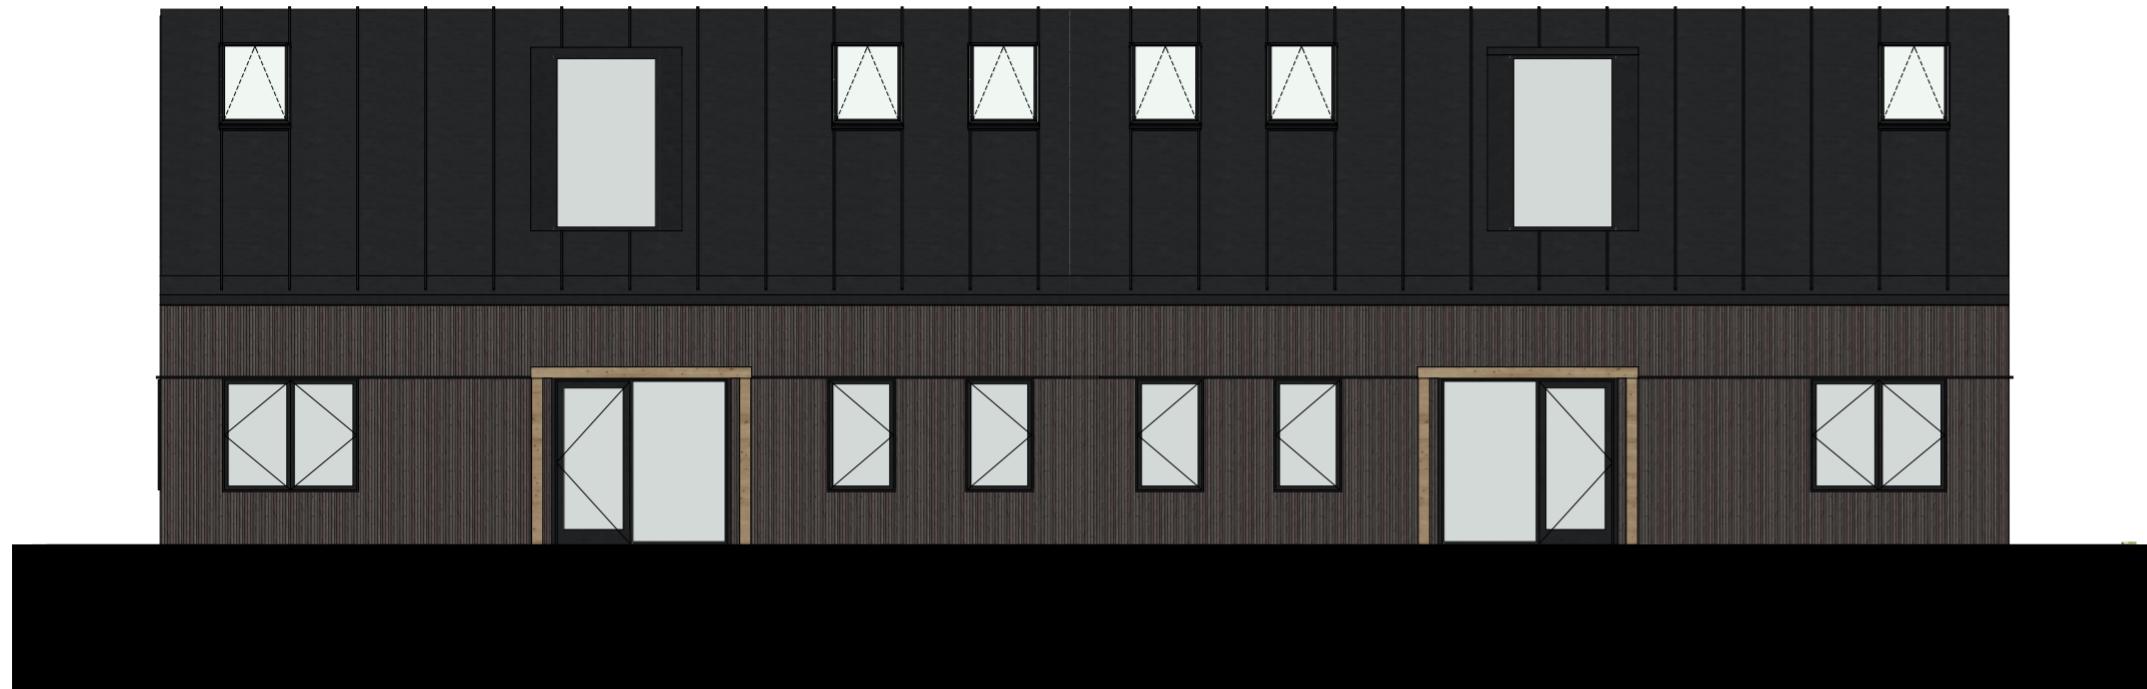

E9
-
Elevation 09
1:100



E10
-
Elevation 10
1:100

Scale Bar

Rev	Reason	Date
Scales @ A2 1:100		Project No. 333
Status	Purpose of Issue -	



E11
-
Elevation 11
1:100



4
-
Elevation 12
1:100

PFG
Design.

ARCHITECTS & DESIGNERS

www.pfgdesign.co.uk / info@pfgdesign.co.uk

RIBA   Architects Registration Board

Project Name

Cripps Field

Layout Title

Indicative Elevations_Block C

Client

Charlie Reed

Drawing Number

302