


FOR COMMENTS

Notes
 This document and its design content is copyright ©. It shall be read in conjunction with all other associated project information including models, specifications, schedules and related consultants documents. Do not scale from documents. All dimensions to be checked on site. Immediately report any discrepancies, errors or omissions on this document to the Originator. If in doubt ASK.
 #####




01 Site Section
 1:100

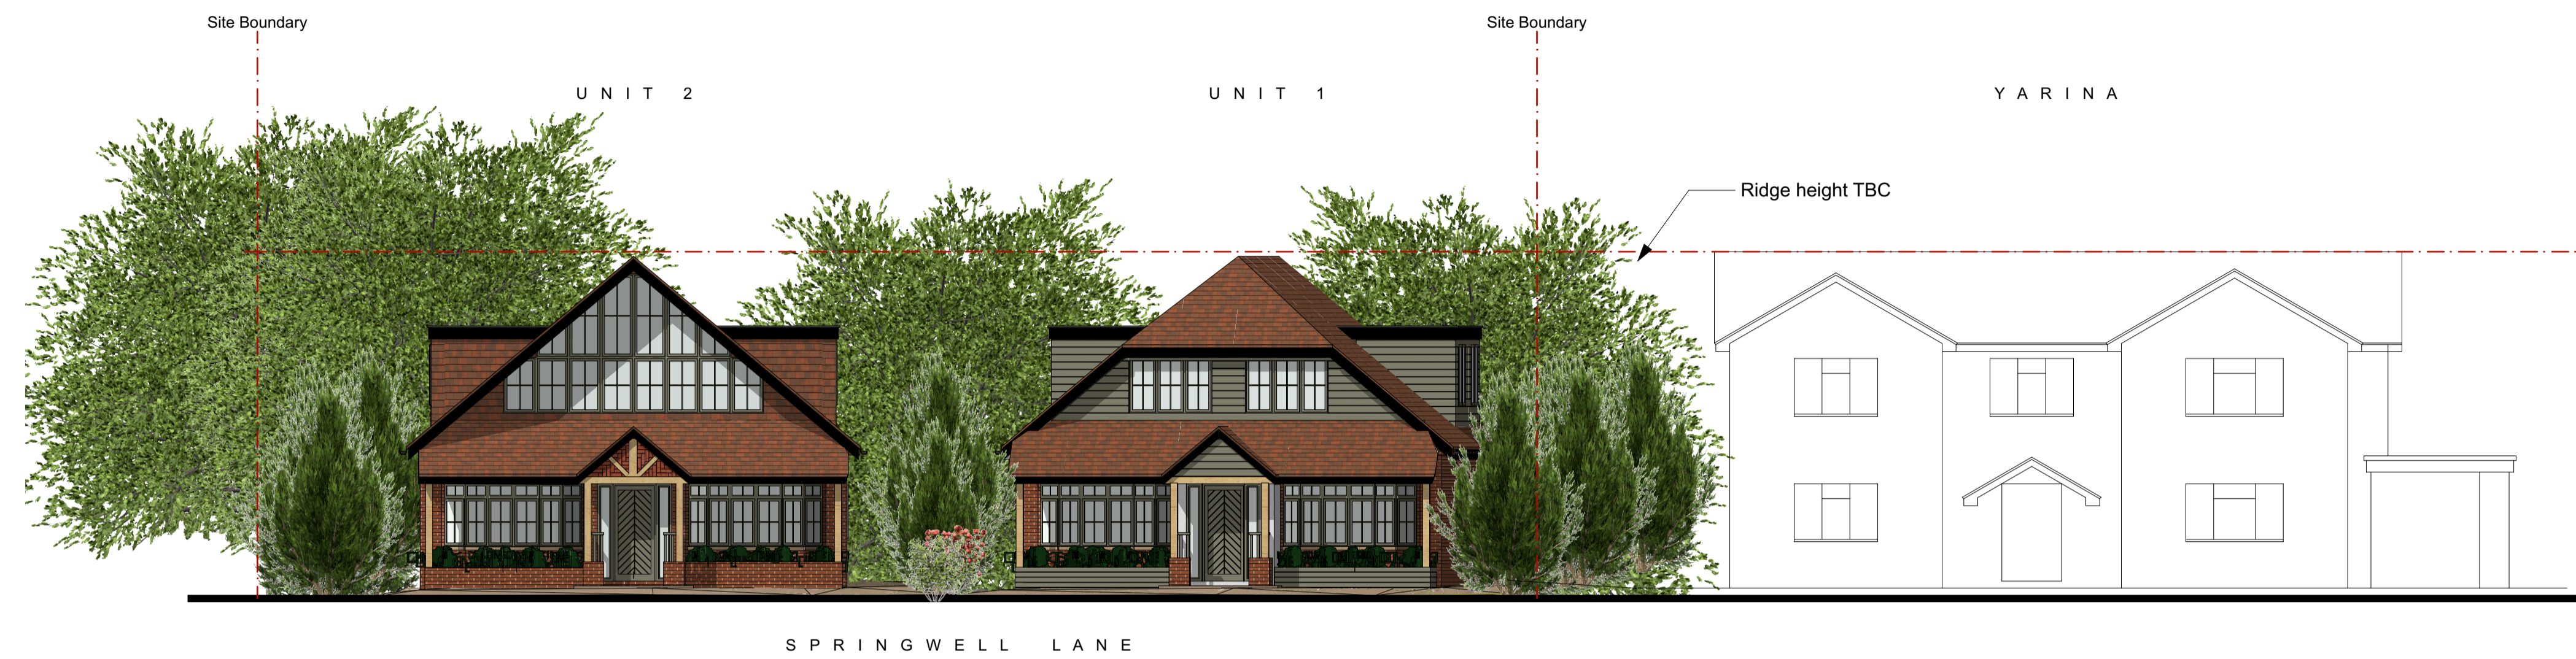

02 Sketch Visual
 NTS

In addition to the hazards normally associated with the types of work proposed, it is assumed that all works on this drawing will be carried out by a competent contractor working, where appropriate, to an appropriate method statement.

North Point

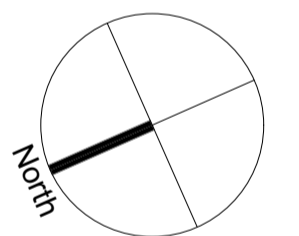

Scale Bar

Rev	Reason	Date
Scales @ A1		Project No. 304

Status	Purpose of Issue
	SKETCHES

PFG DESIGN
 ARCHITECTS + DESIGNERS
 info@pfgdesign.co.uk www.pfgdesign.co.uk

Project Name
40 Howard Crescent, Seer Green

Layout Title
Street Scene

Client
Mr & Mrs Smith

Drawing Number
2026/353/004