

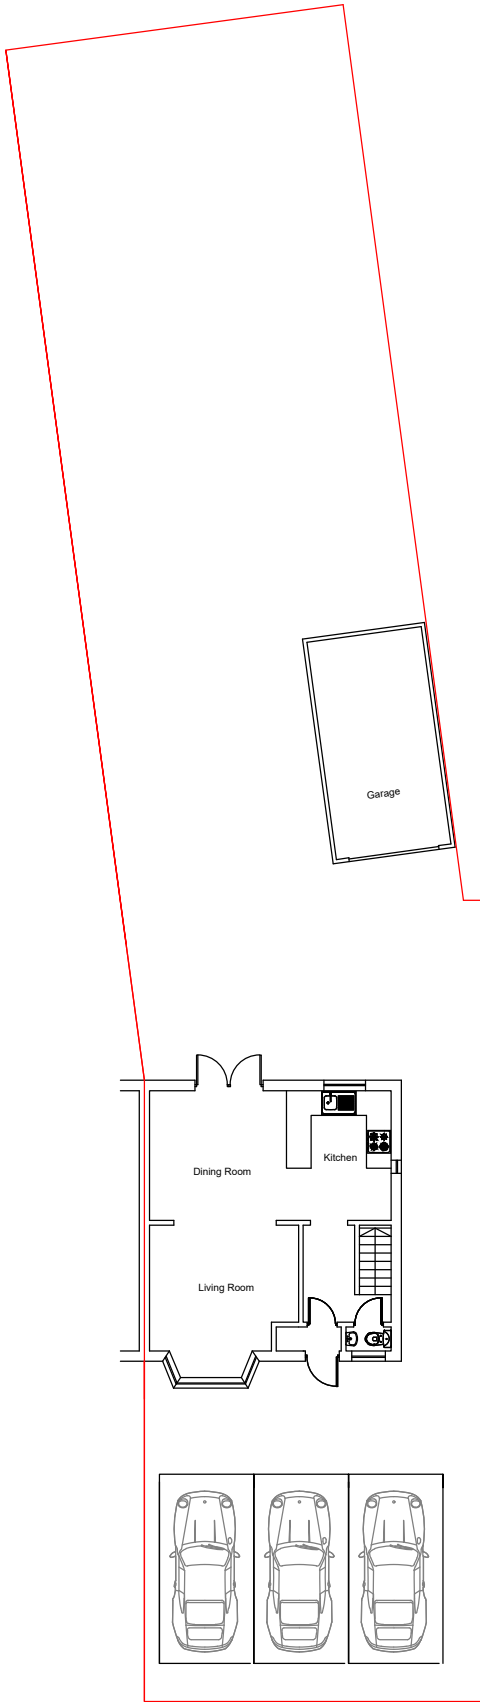


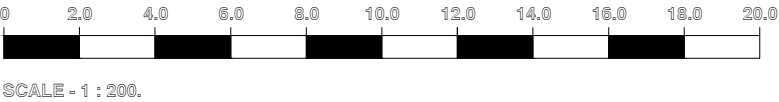

EXISTING BLOCK PLAN

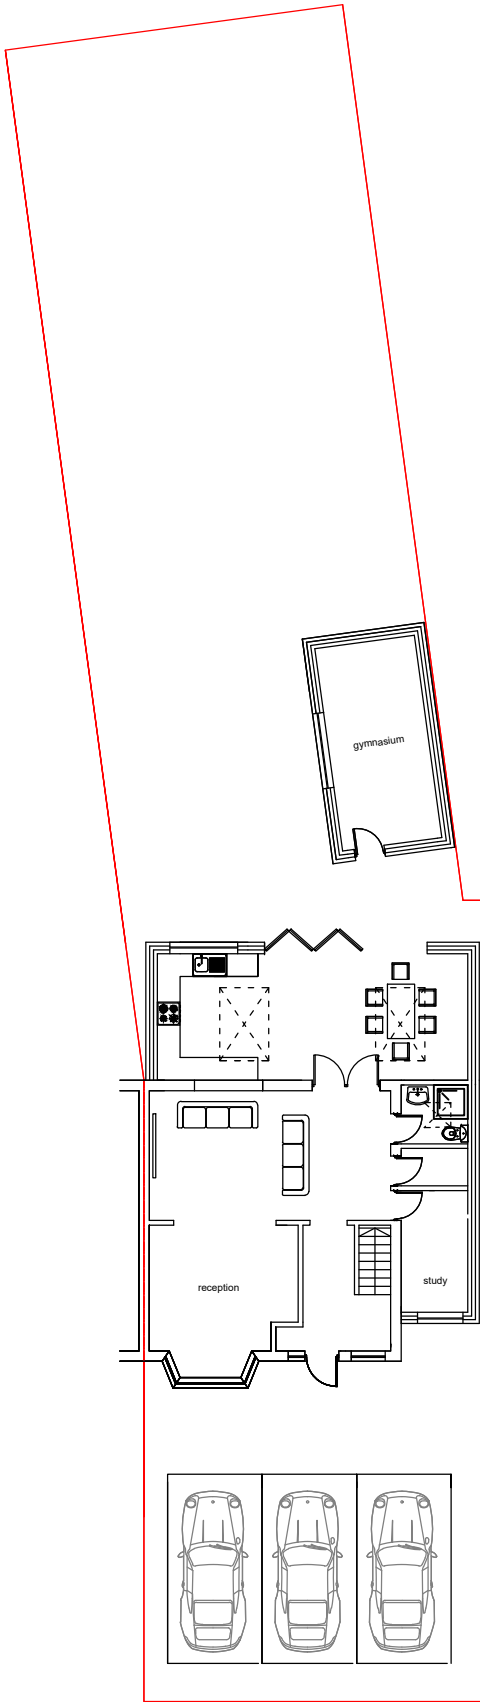

PROPOSED BLOCK PLAN

M C S DESIGN Architectural Services Millennium Creative Services Design 53 Westmead, Windsor, SL4 3NN	mob: 07989319224 tel: 01753 869117 fax: 01753 869117 www.mcsdesignservices.co.uk email: info@mcsdesignservices.co.uk	client MR. SANDEEP GARCHA	site 48 CHURCH ROAD, WEST DRAYTON, UB7 7PX	project SINGLE STOREY SIDE AND PART REAR EXTENSION AND GARAGE CONVERSION	title EXISTING AND PROPOSED BLOCK PLANS	status: HOUSE HOLDER APPLICATION	scale 1:200 @ A3	drawn Kaleem Janjua B.Arch.
						drawing number: GARCHA/PLAN/004	date 15th September 2025	revision GARCHA/PLAN/004/REV-A