

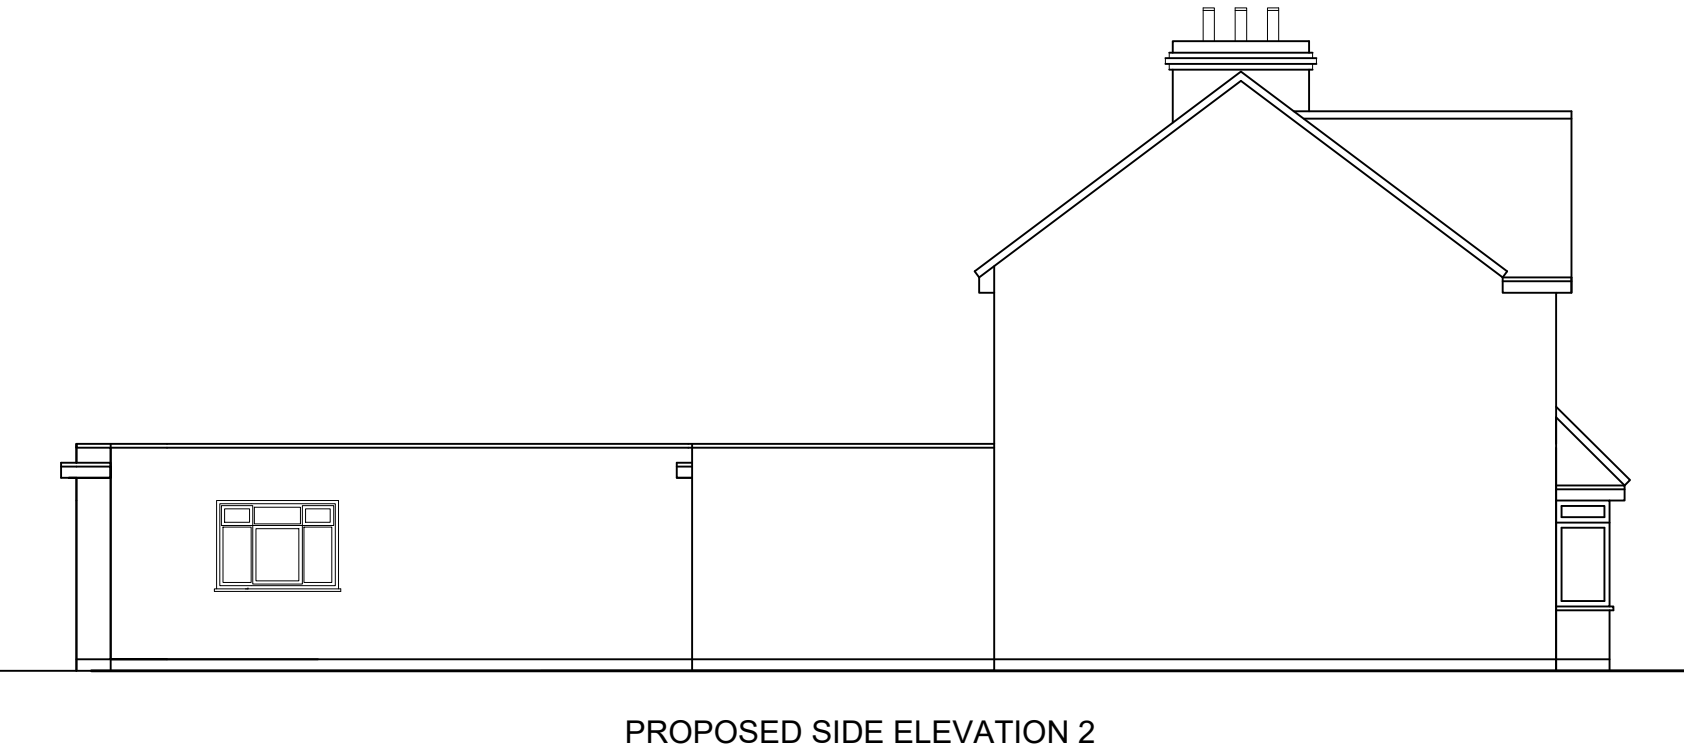


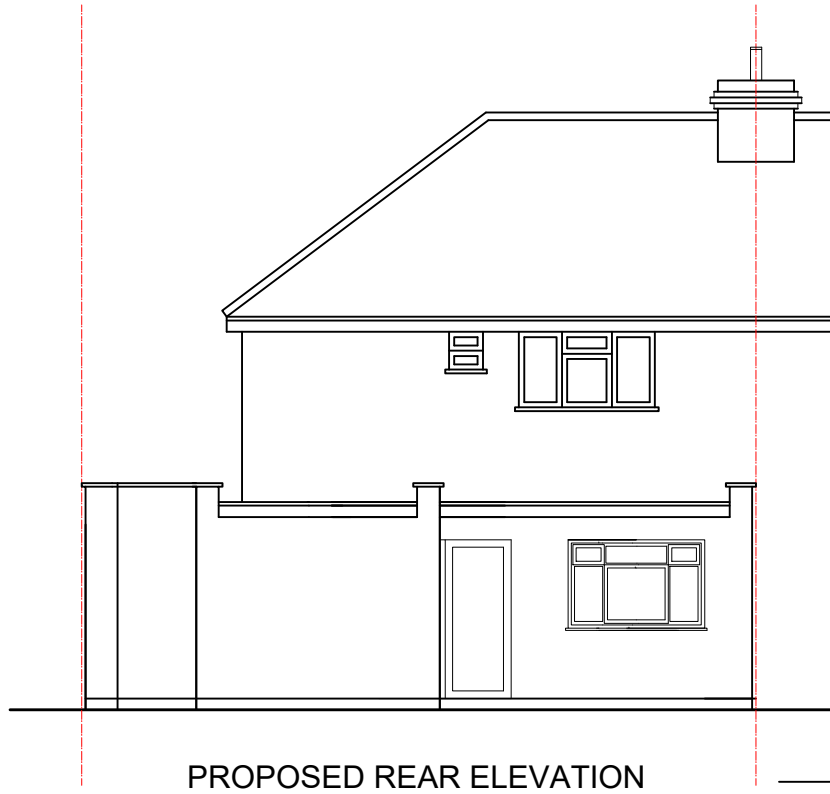

SCALE - 1 : 100.

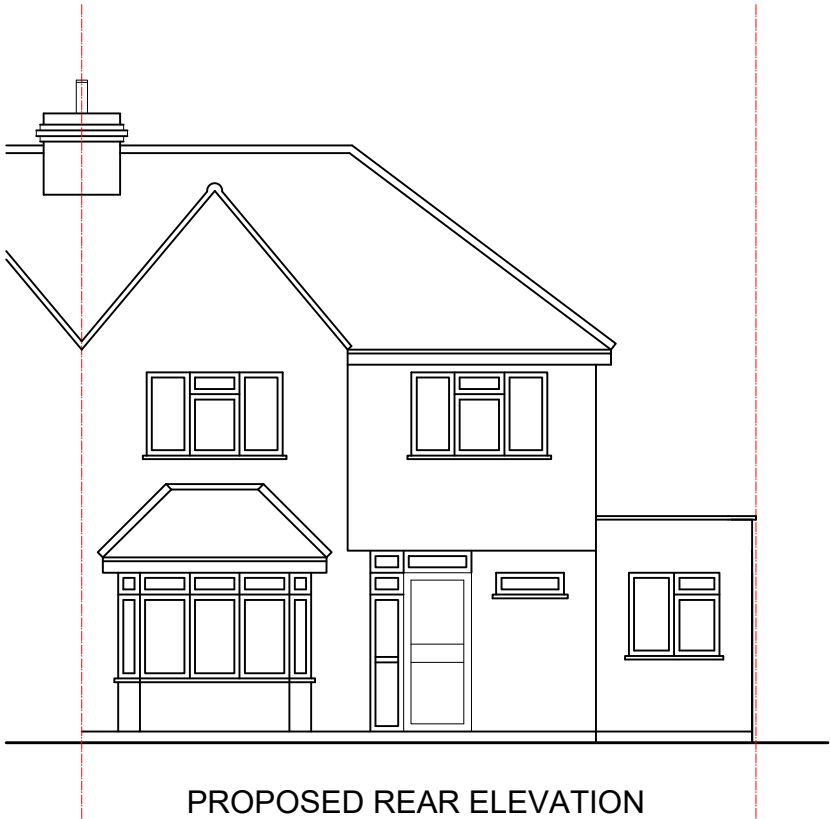

M C S DESIGN Architectural Services Millennium Creative Services Design 53 Westmead, Windsor, SL4 3NN mob: 07989319224 tel: 01753 869117 fax: 01753 869117 www.mcsdesignservices.co.uk email: info@mcsdesignservices.co.uk	client MR. SANDEEP GARCHA	site 48 CHURCH ROAD, WEST DRAYTON, UB7 7PX	project SINGLE STOREY SIDE AND PART REAR EXTENSION AND GARAGE CONVERSION	title PROPOSED ELEVATIONS	status HOUSE HOLDER APPLICATION	scale 1:100 @ A3	drawn Kaleem Janjua B.Arch.
					drawing number GARCHA/PLAN/002	date 14th July 2025	revision