





**Location Plan**  
Scale 1:1250

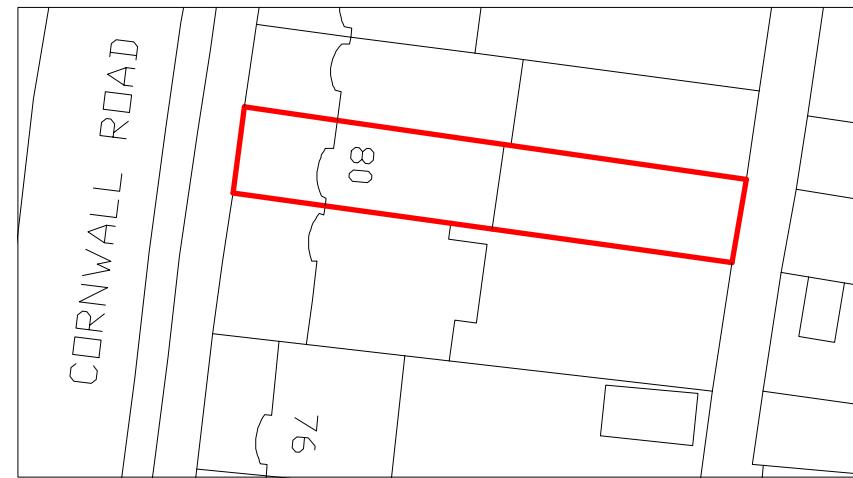

**Block Plan**  
Scale 1:500

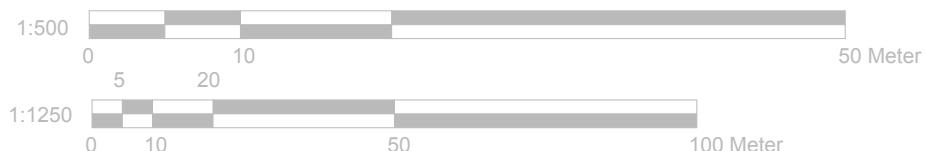

GENERAL NOTES:  
 1. ALL DIMENSIONS ARE IN MILLIMETER.  
 2. VERIFY ALL DIMENSIONS AND CONDITIONS BEFORE BUILDING OR  
 STARTING CONSTRUCTION. NOTIFY THE DESIGNER IMMEDIATELY OF ANY  
 DISCREPANCY OR VARIATION.  
 3. ALL WORK TO COMPLY WITH CURRENT BUILDING REGULATIONS  
 AND CODES OF PRACTICE

Title:  
**Location & Block Plans**



Site Address  
 80 Cornwall Road,  
 Ruislip,  
 Middlesex  
 HA4 6AN

Scale: 1:1250/500@A4  
 Date: 28/04/2021  
 Drawing No.:  
 2021/64 -01  
 Drawn By:  
 DP

Revision Date:  
 \_\_\_\_\_  
 \_\_\_\_\_  
 \_\_\_\_\_  
 \_\_\_\_\_  
 e:mail -  
 faluckpatel@yahoo.com  
 (M) +44 (0) 7871 466 254

**Faluck Patel**