

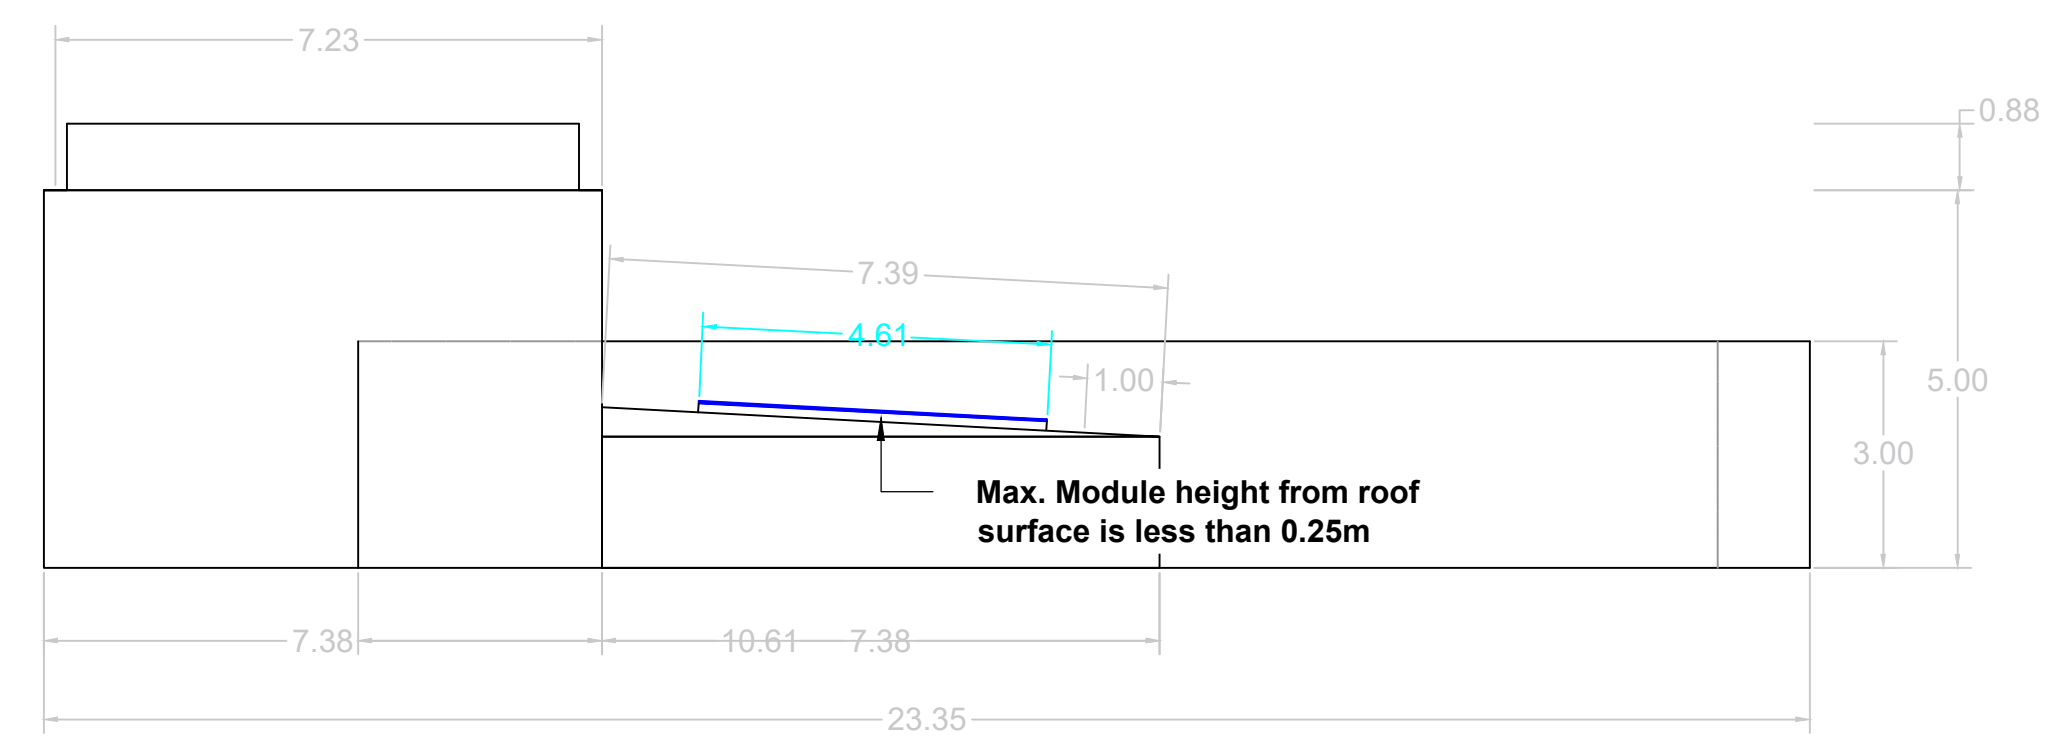


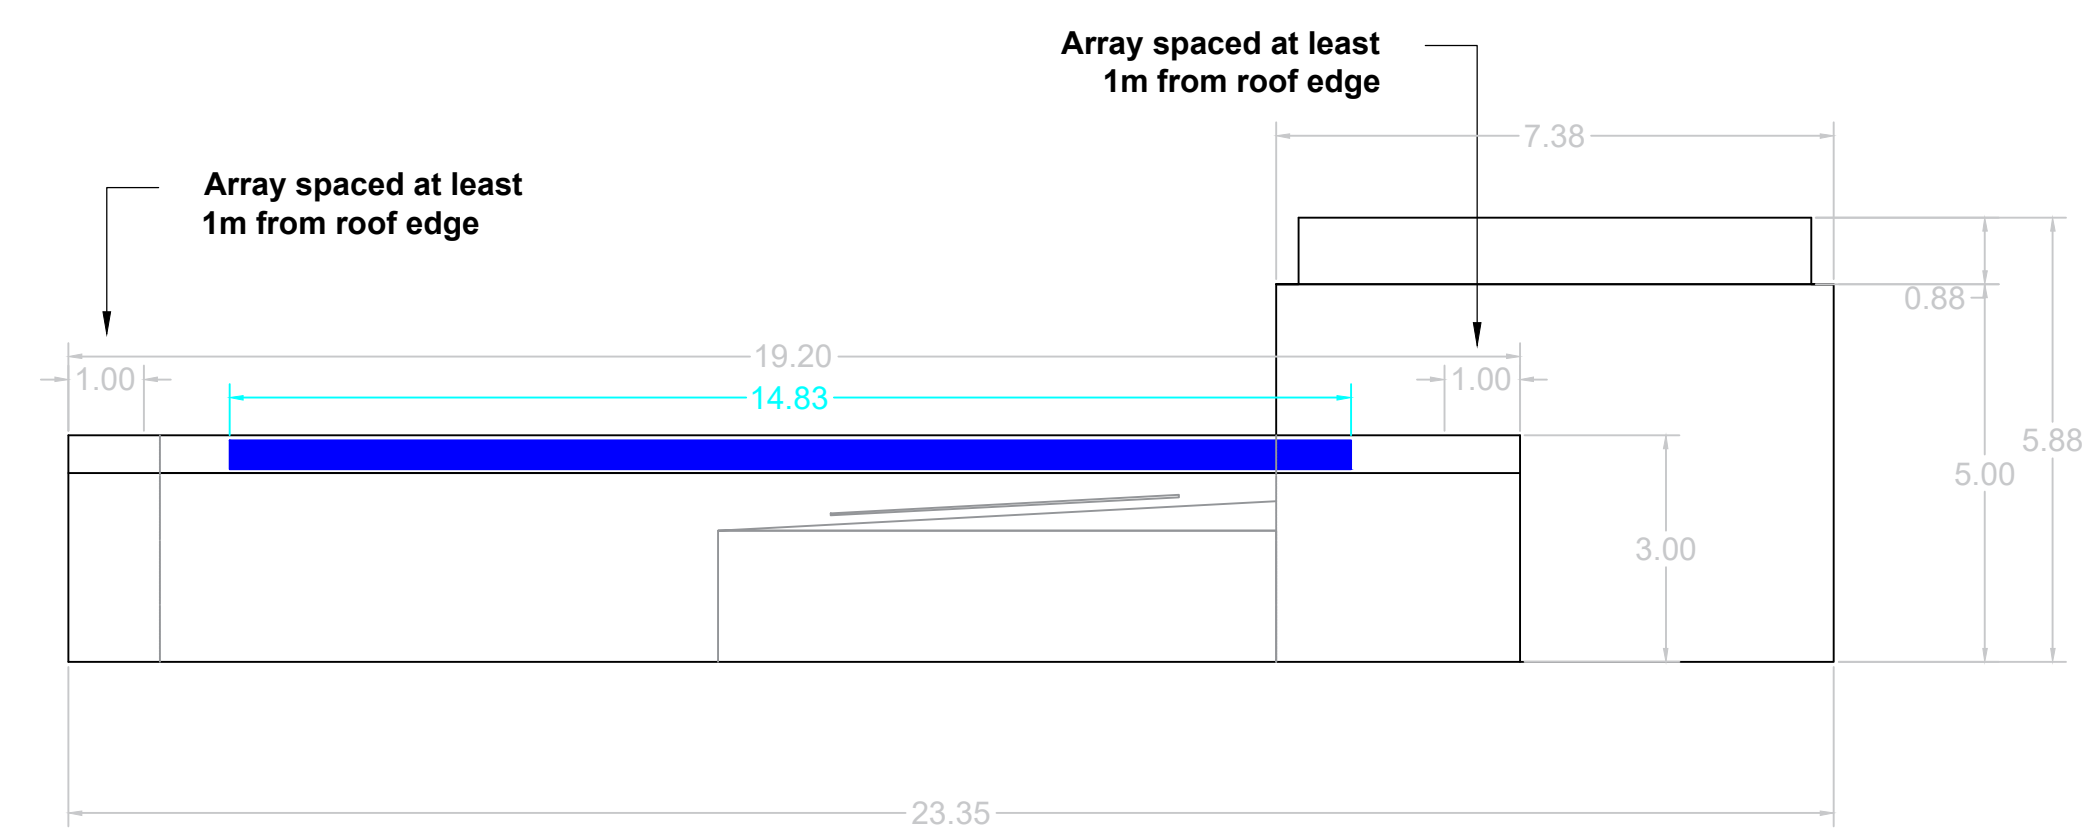

COMPANY DETAILS

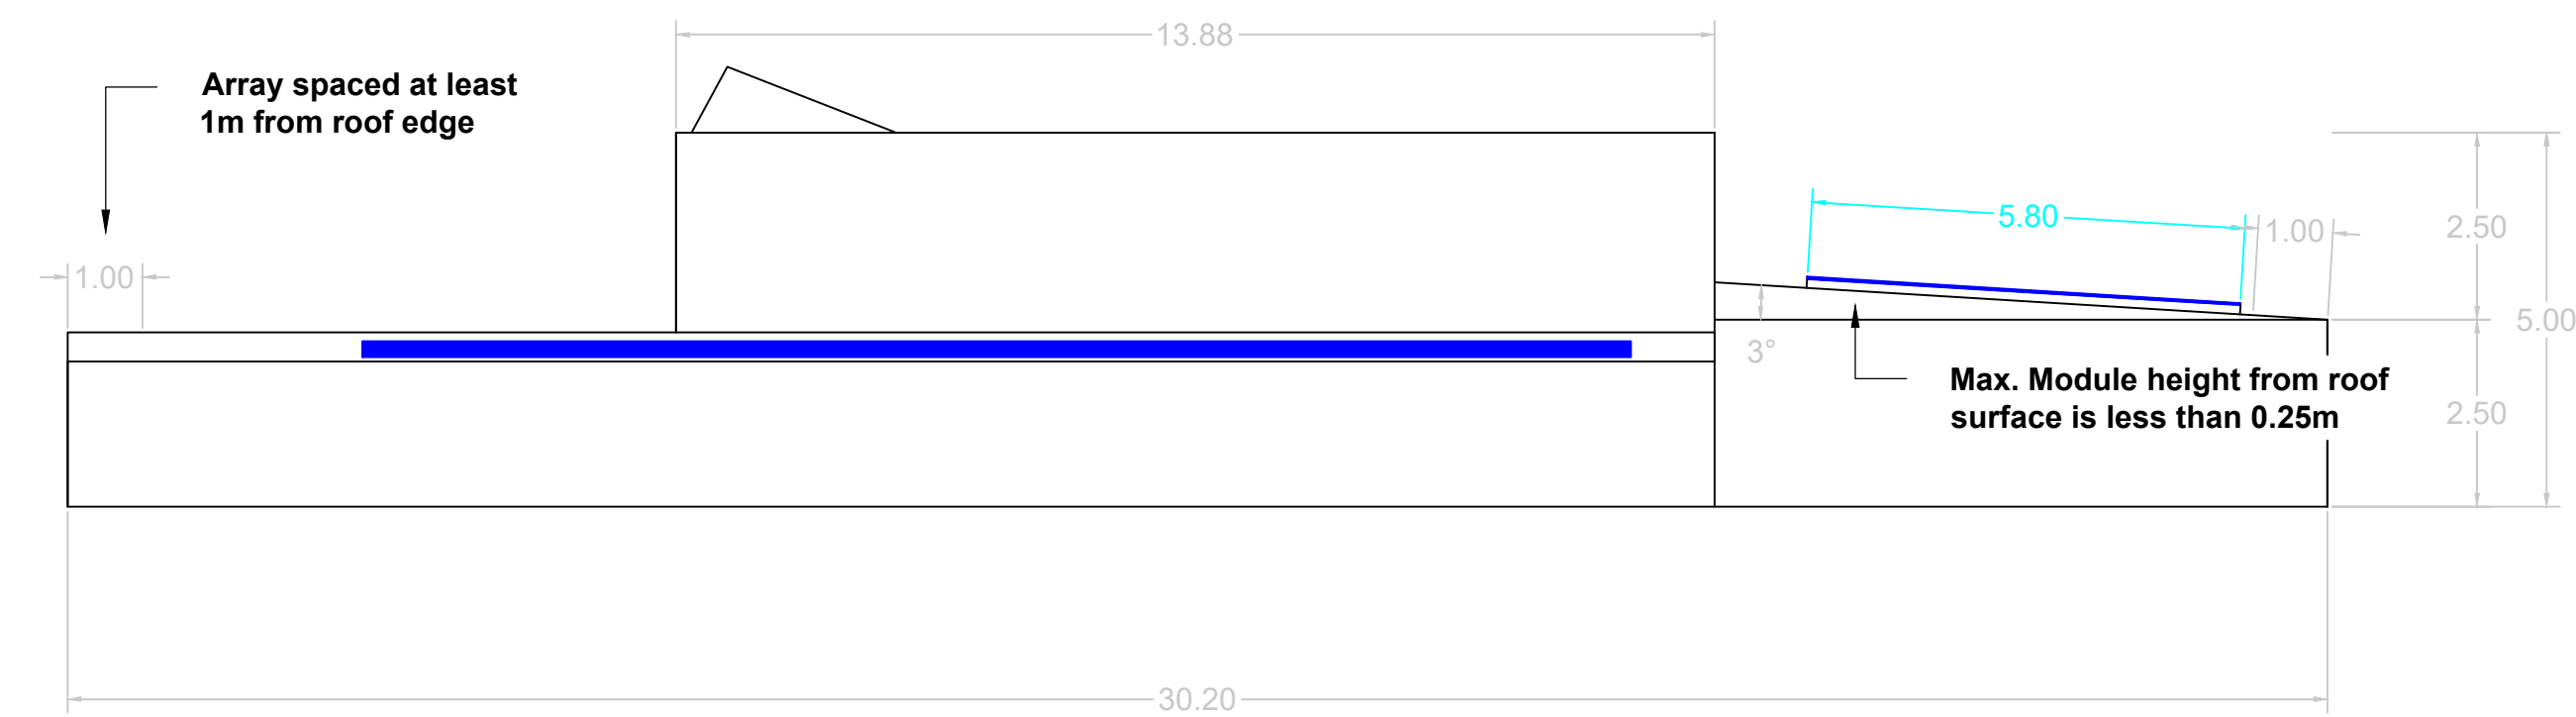

EDEN
GENERATION

EDEN GENERATION LTD
28 Queen Street, London, EC4R 1BB
Tel : 0345 257 0017
projects@edengeneration.co.uk
www.edengeneration.co.uk
(Company ID.13182727)

PROJECT KEY

Measurements given
in meters (m)

Obstruction
position

Module or array
position

Building,
boundry

PROJECT DETAILS

Northwood College

Maxwell Road

London

HA6 2YE

PROJECT DESCRIPTION

TOTAL POWER:

295 kWp

No. of MODULES:

590

MODULE POWER:

500Wp

INVERTERS:

TBC x Inverter 000kW

Total: 000kW

ELEVATION LAYOUT

DESCRIPTION:

Elevation Layout

DRAWING No.

DESIGNED by:

Max Cecconi

APPROVED by:

DT

Date:

20/06/2023

ISSUE:

V1

SCALE:

1:50 @ A1

© ALL RIGHTS RESERVED BY EDEN GENERATION LTD