


- General Notes
1. W: Wardrobe  
Cpbd: Cupboard  
RLA: Roof lantern above  
RL: Roof light/lantern below
  2. All dimensions are indicative and in mm
  3. If shown levels indicated in grey dotted

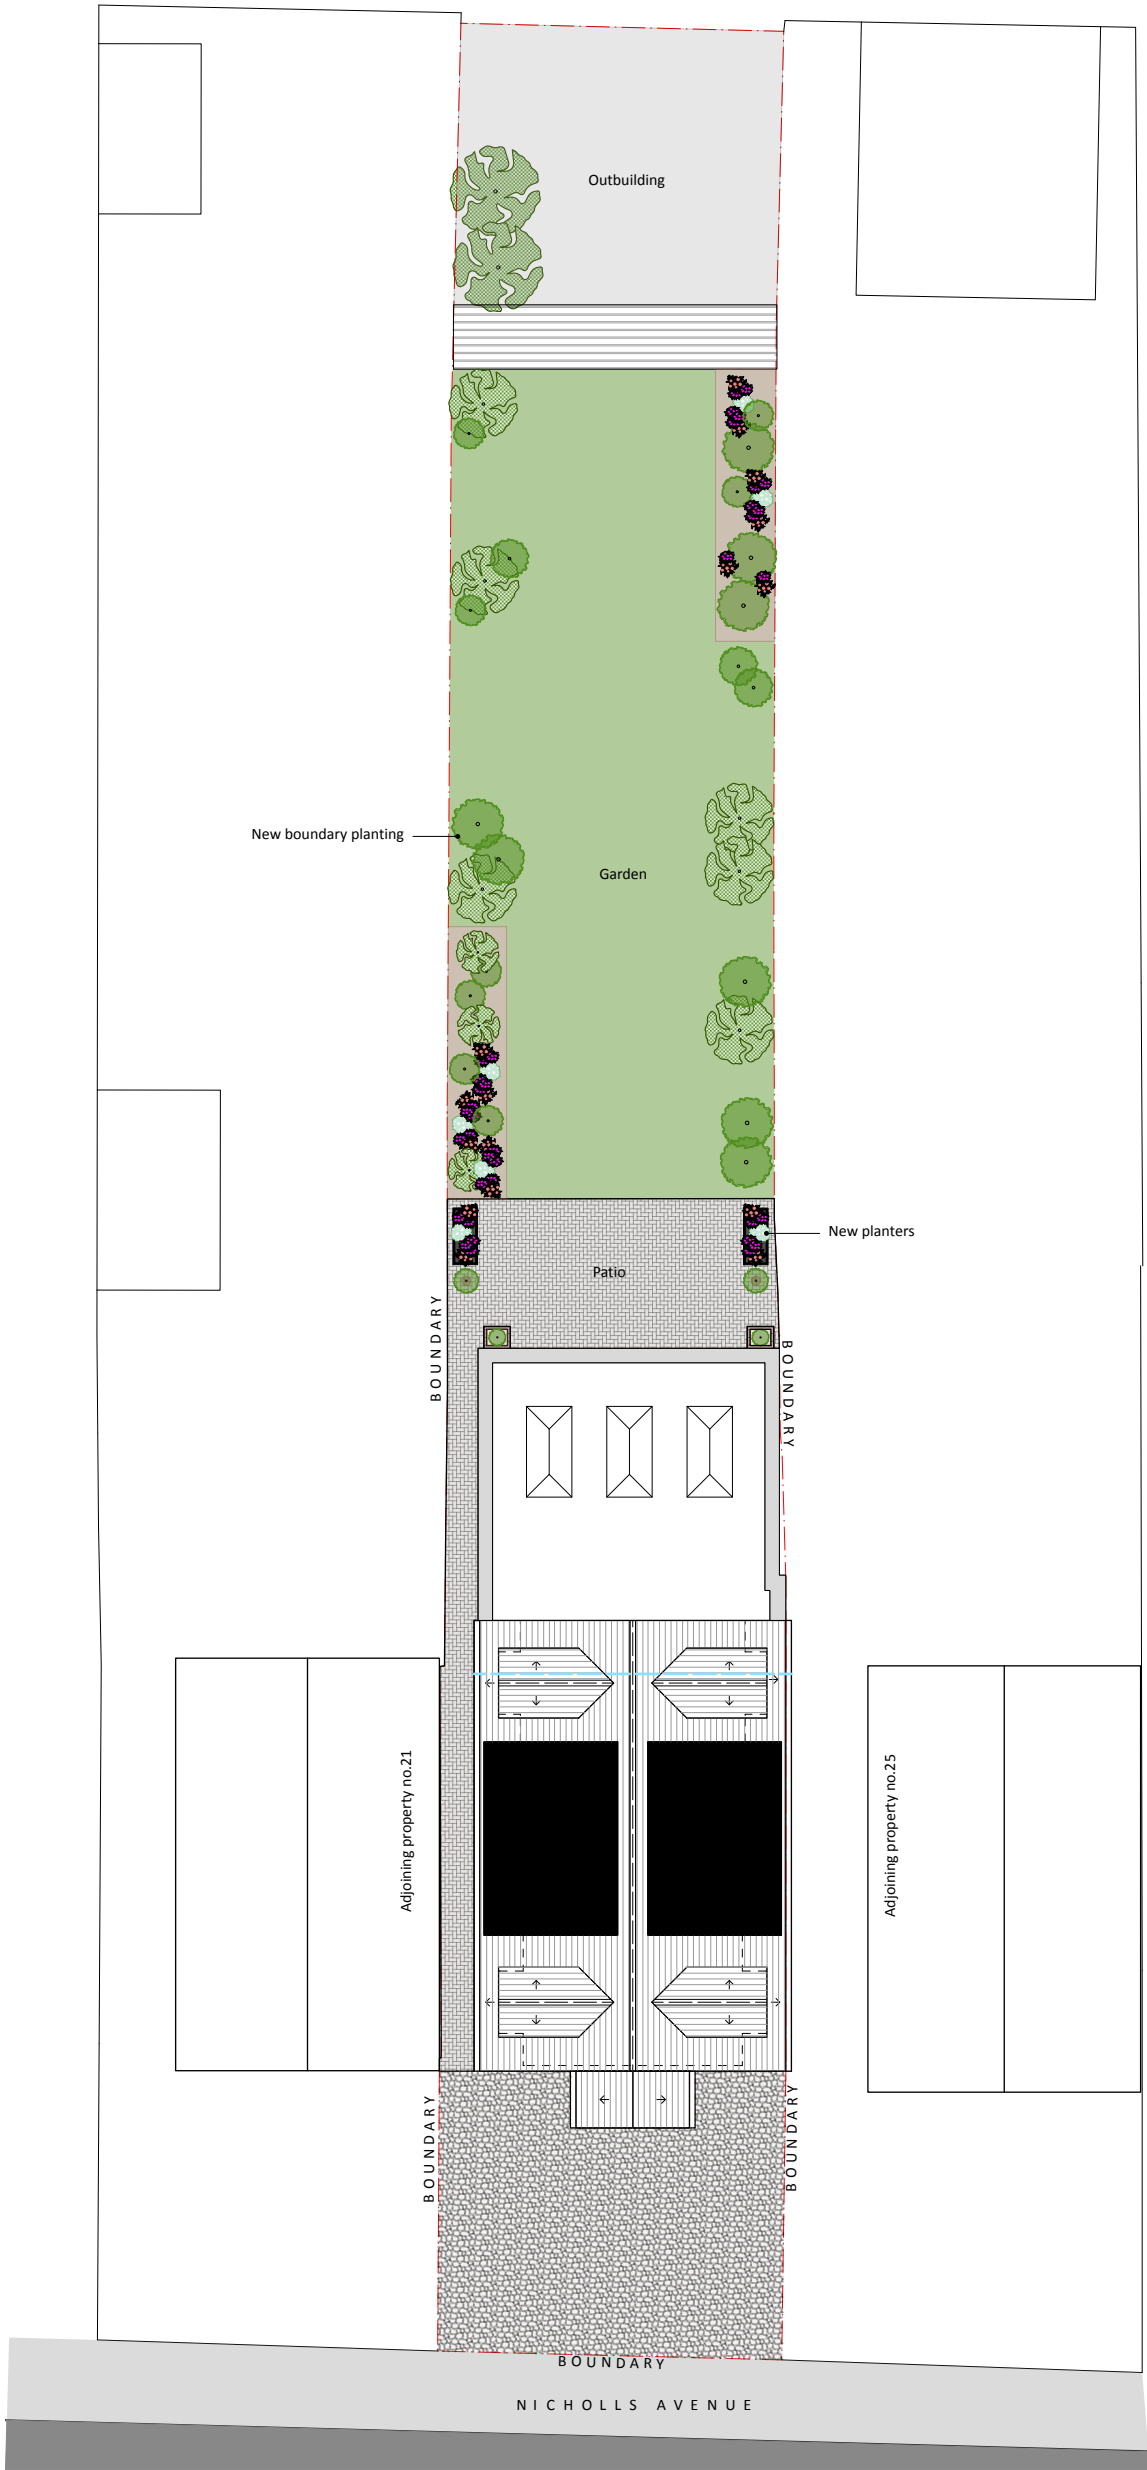

A	23/10/2025	Prepared for planning
ISSUE	DATE	REVISION

PROJECT  
**23 Nicholls Avenue Uxbridge UB8 3JL**

CLIENT  
**Mannu Chawla**

DRAWING  
**PROPOSED SITE LAYOUT**



PROJECT #	2025.019	DWG #	REV
DATE	23/10/2025		
SCALE	1:200		
DRAWN	JA	CHKD	JC

**Stones Architects Ltd**  
50 Coldharbour Lane Hayes Middlesex UB3 3EP  
t 020 8969 0000 e mail@stonesarchitects.co.uk w stonesarchitects.co.uk