




- General Notes
1. W: Wardrobe
Cpbd: Cupboard
RLA: Roof lantern above
RL: Roof light/lantern below
 2. All dimensions are indicative and in mm
 3. If shown levels indicated in grey dotted

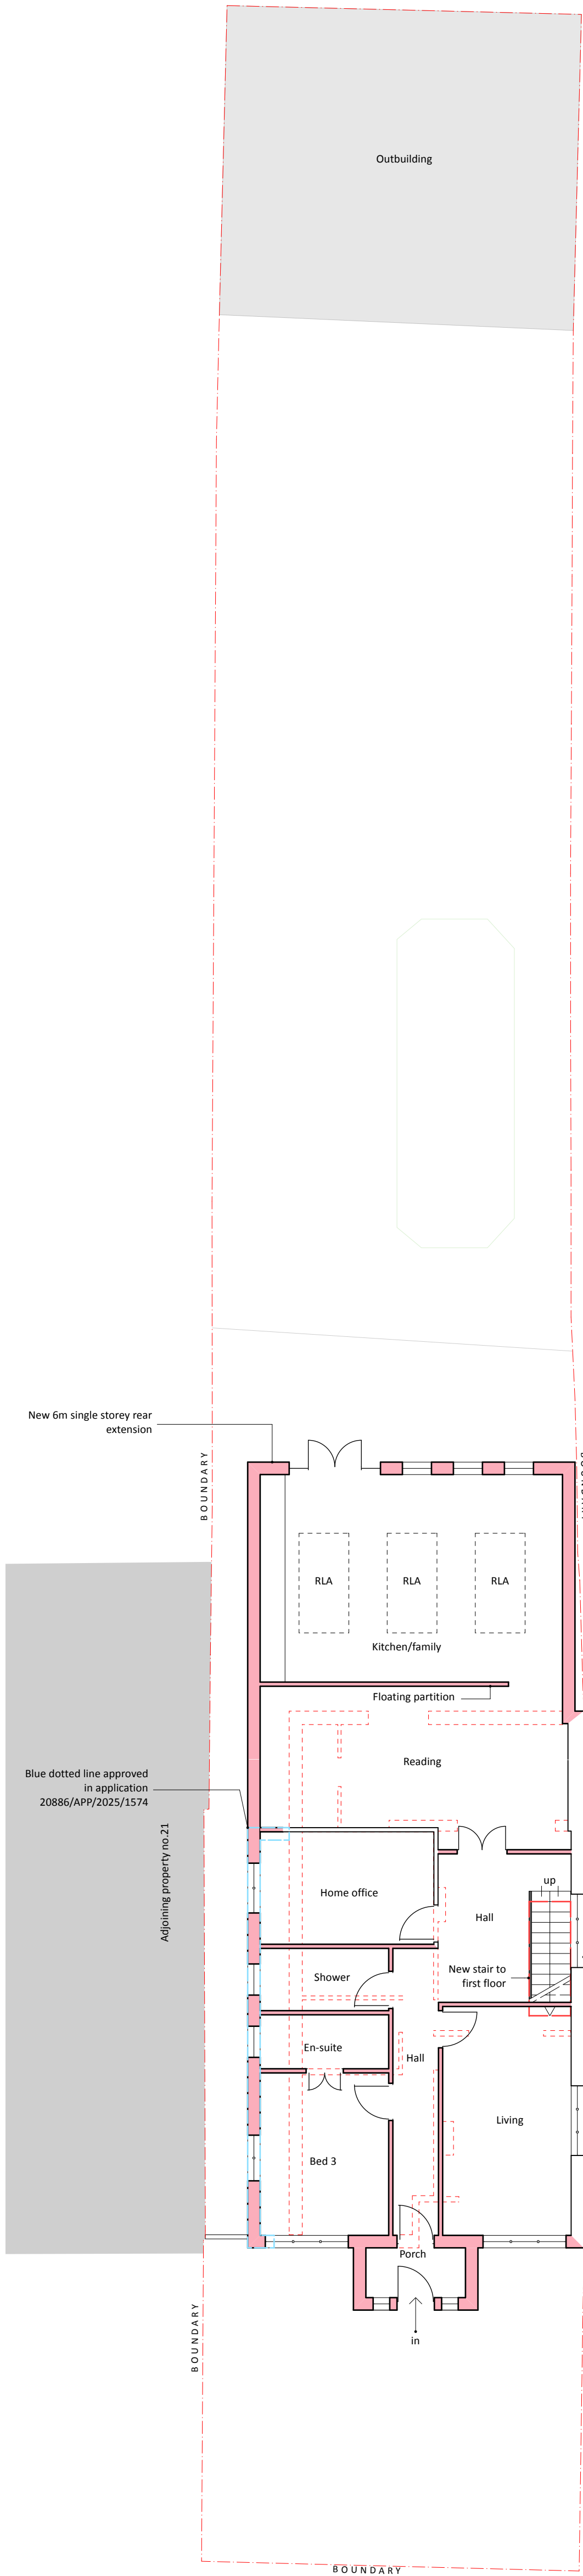

1 GROUND

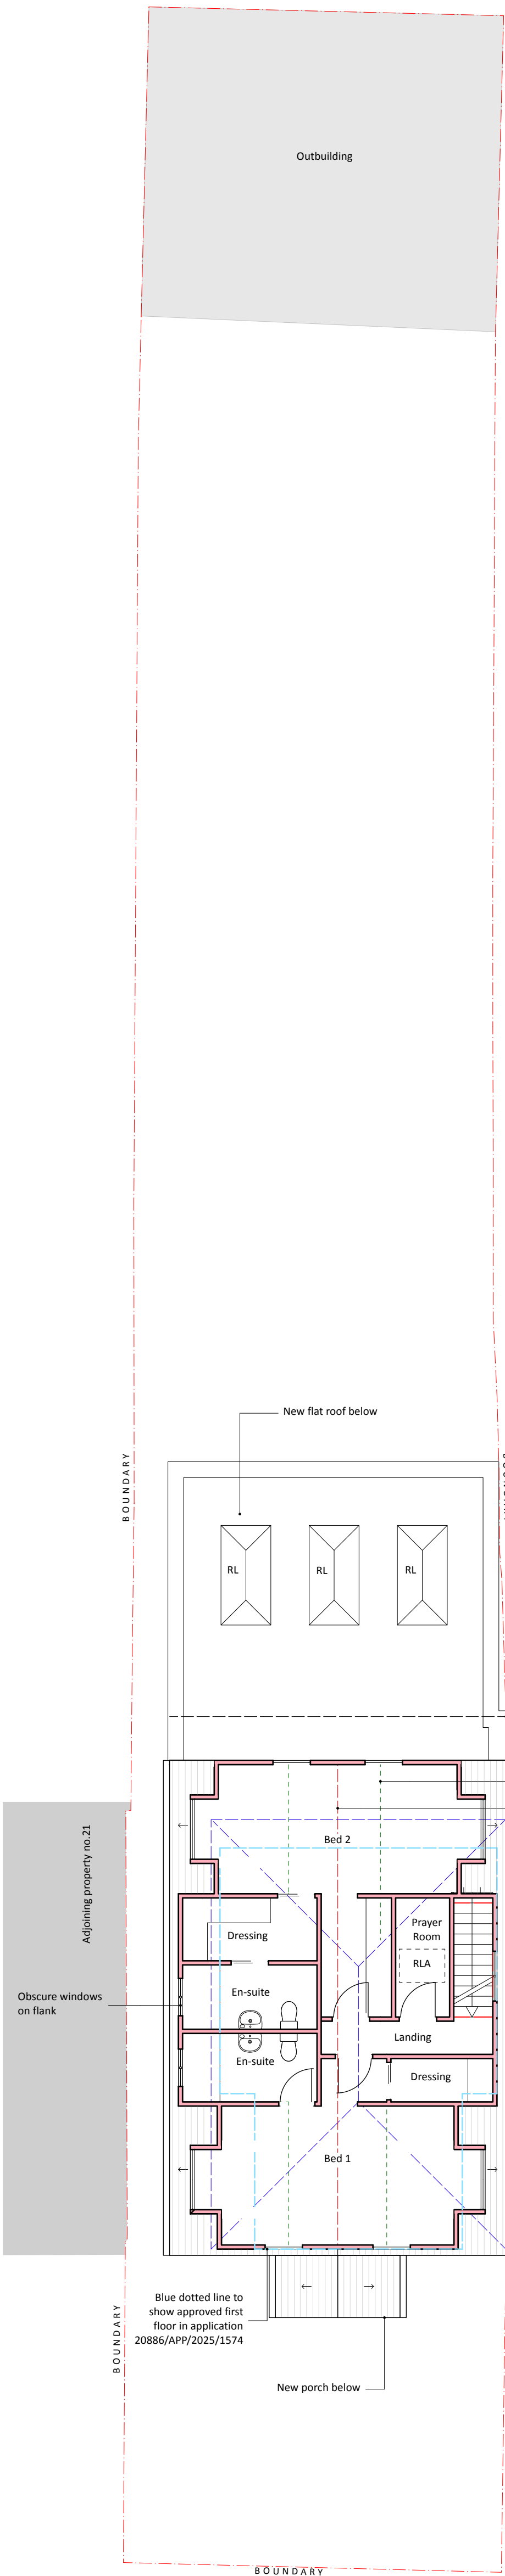

2 FIRST

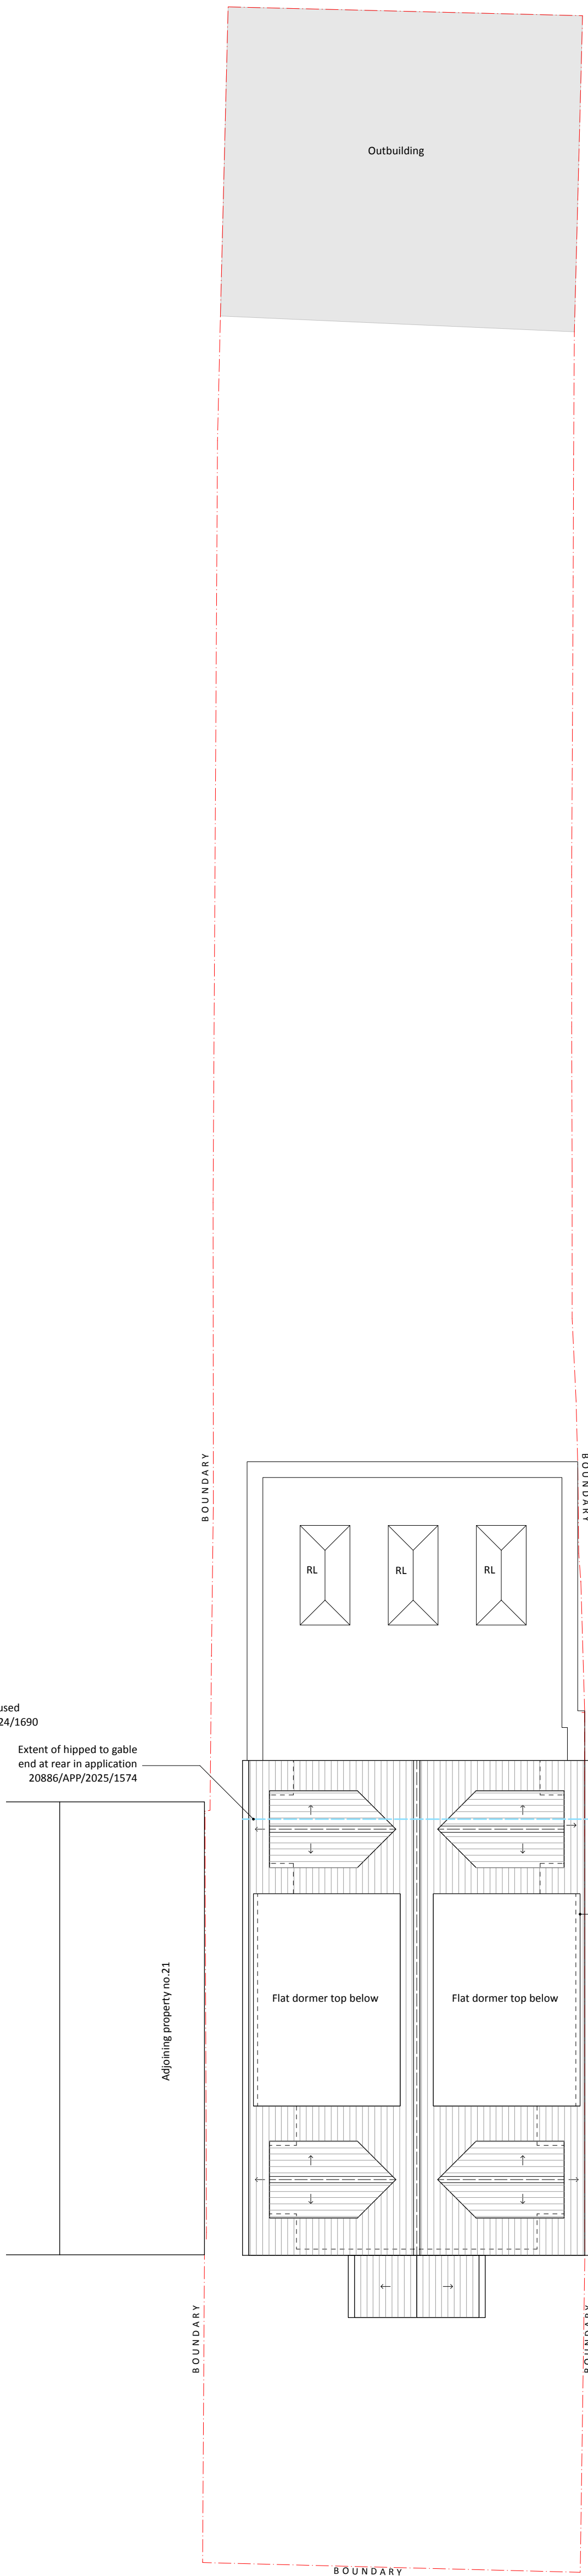

3 ROOF

A	23/10/2025	Prepared for planning
ISSUE	DATE	REVISION

PROJECT #
23 Nicholls Avenue Uxbridge UB8 3JL

CLIENT
Mannu Chawla

DRAWING
PROPOSED FLOOR PLANS



PROJECT #	2025.019	DWG #	REV
DATE	23/10/2025		
SCALE	1:100		
DRAWN	JA	CHKD	JC

Stones Architects Ltd
50 Coldharbour Lane Hayes Middlesex UB3 3EP
t 020 8969 0000 e mail@stonesarchitects.co.uk w stonesarchitects.co.uk