


General Notes

- W: Wardrobe
Cpb: Cupboard
RLA: Roof lantern above
RL: Roof light/lantern below
- All dimensions are indicative and in mm
- If shown levels indicated in grey dotted

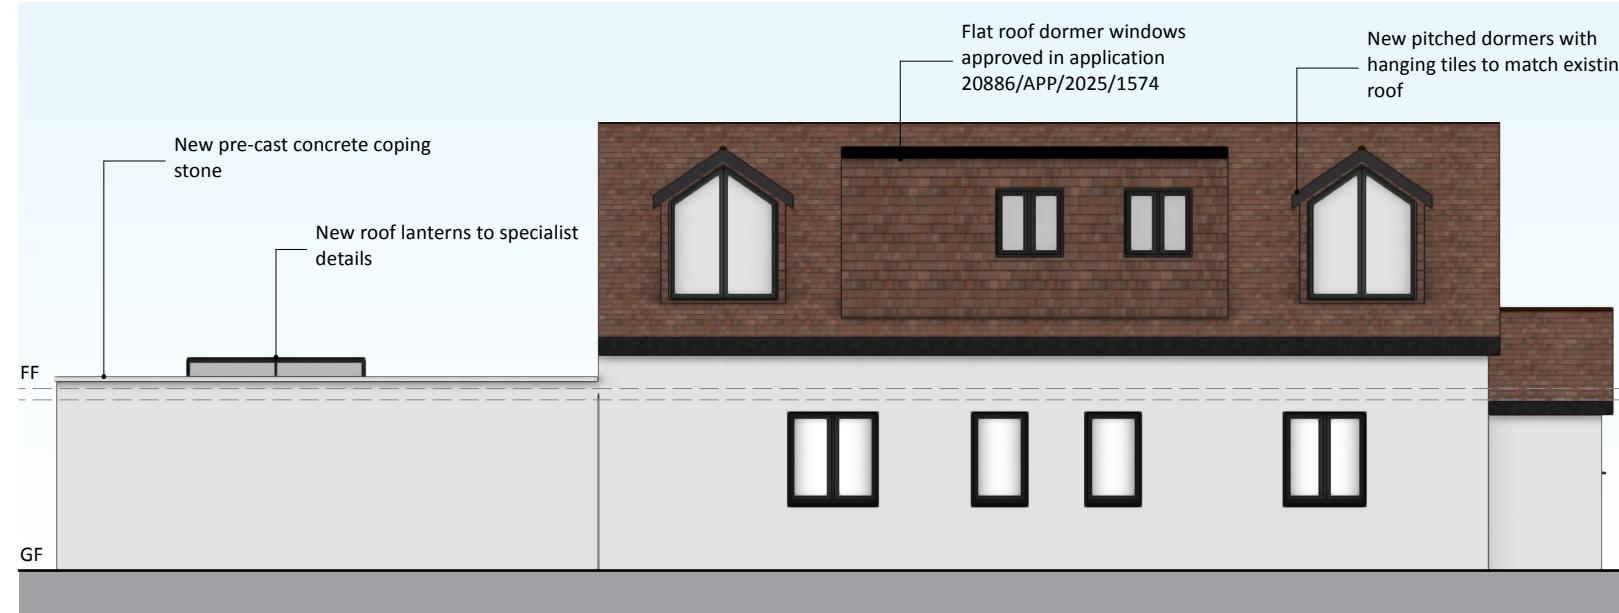

A 23/10/2025 Prepared for planning

ISSUE	DATE	REVISION
-------	------	----------

PROJECT **23 Nicholls Avenue Uxbridge UB8 3JL**

CLIENT **Mannu Chawla**

PROPOSED ELEVATIONS

STONES
A R C H I T E C T S

All rights described in chapter IV of the copyright designs & patents act 1988 have been asserted. This drawing must not be scaled; only figured dimensions should be used. Check and verify all dimensions on site prior to commencing any work. Any discrepancies should be reported to the Architects immediately.

PROJECT # **2025.019** DWG # **REV**
DATE **23/10/2025**
SCALE **1:100**
DRAWN **JA** CHKD **JC**

D03-A