
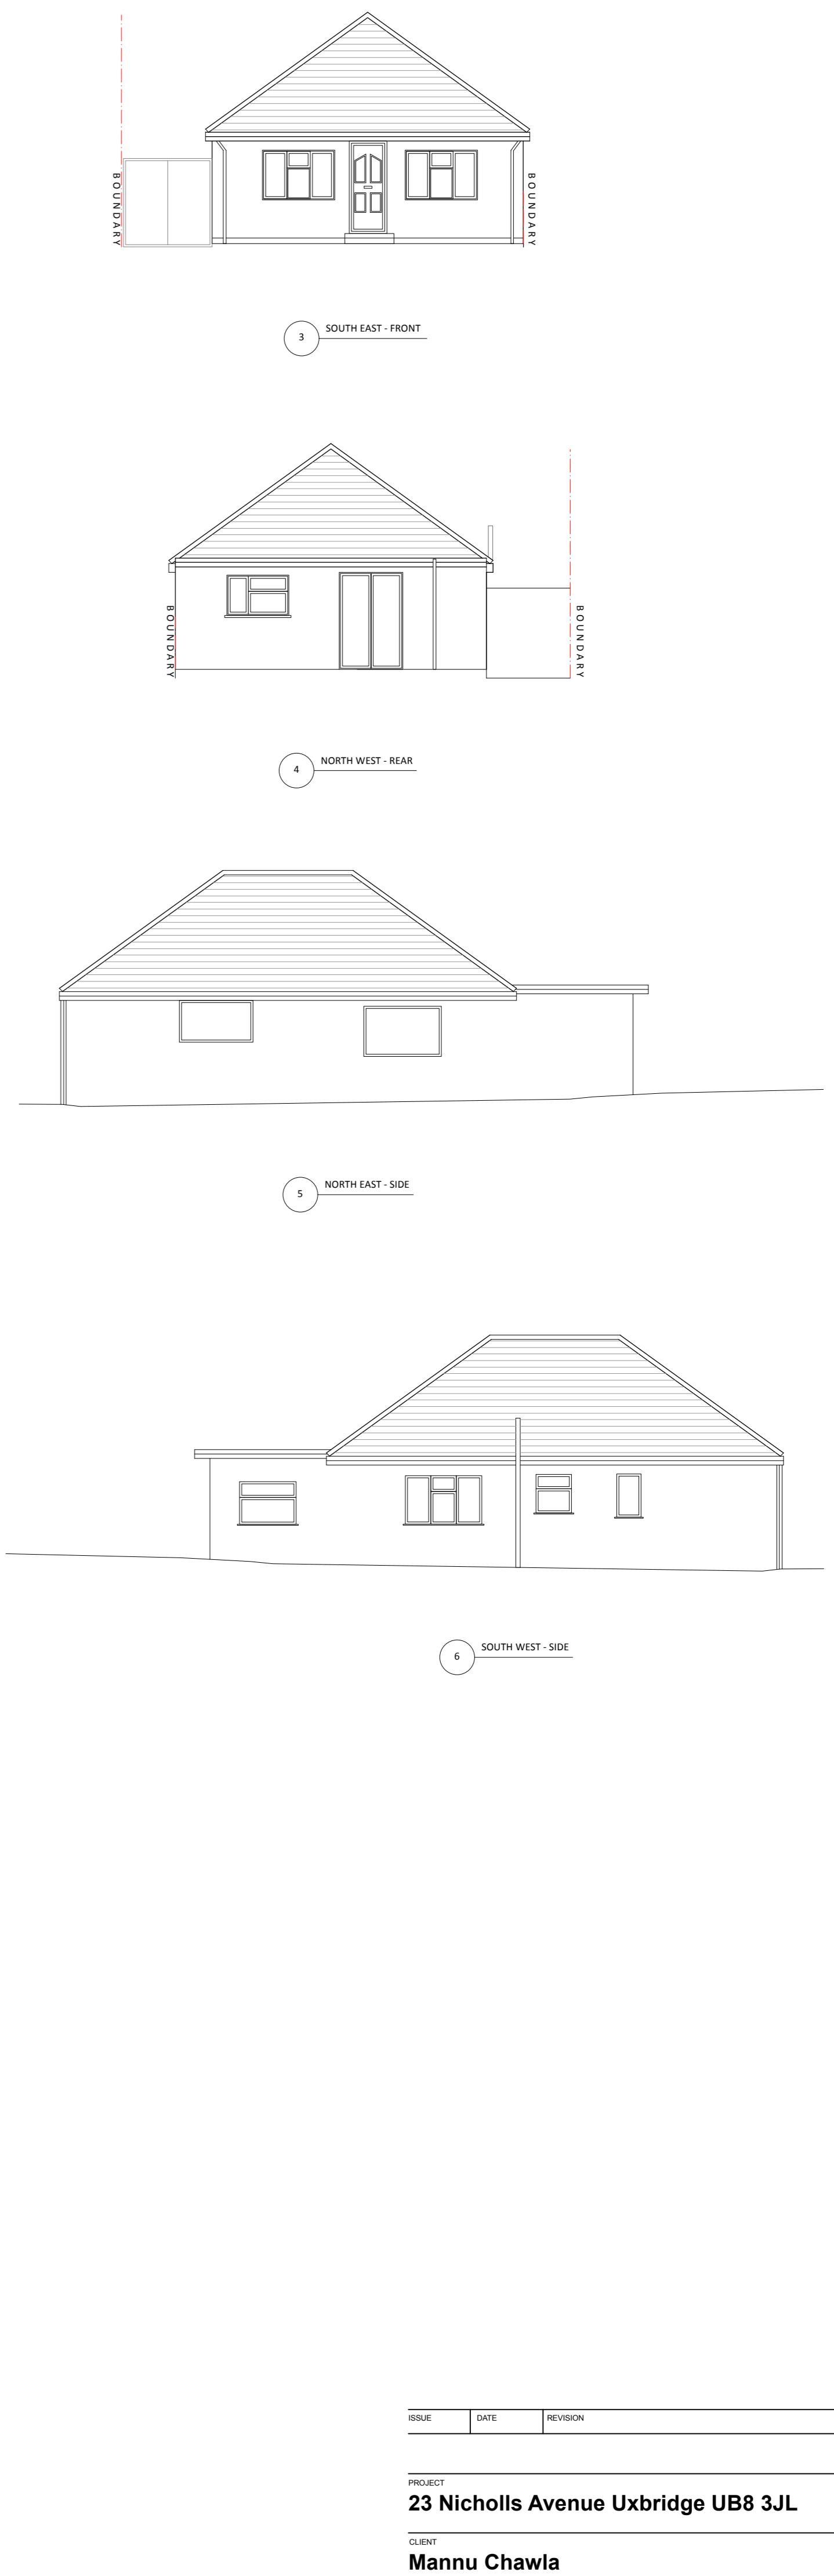


General Notes
 1. W: Wardrobe
 Cpld: Cupboard
 RL: Room lantern above
 2. All dimensions are indicative and in mm
 3. If shown levels indicated in grey dotted

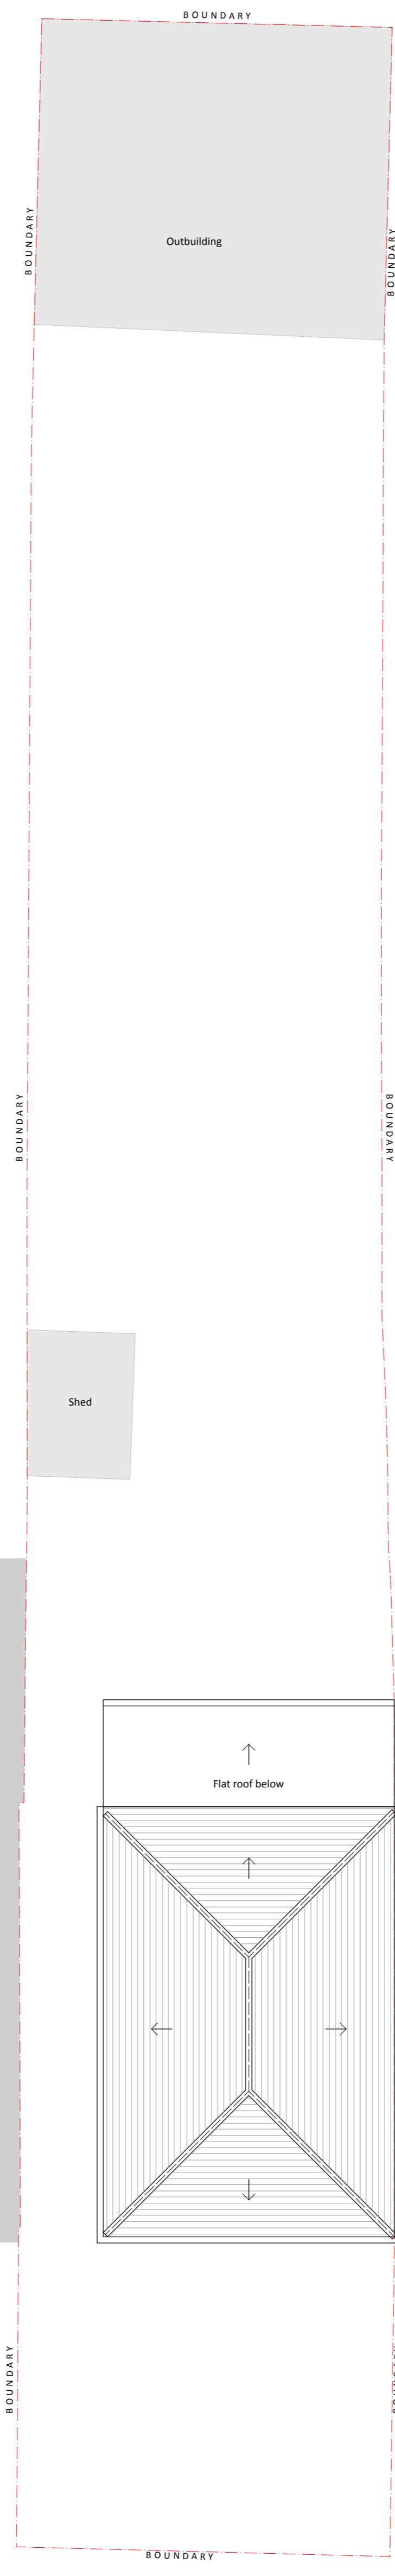

PROJECT #	2025.019	DWG #
DATE	03/06/2025	REV
SCALE	1:100	
DRAWN	JA	CHKD
S02		

Stones Architects Ltd
 50 Coldharbour Lane Hayes Middlesex UB8 3EP
 t 020 8969 0000 e mail@stonesarchitects.co.uk w stonesarchitects.co.uk

STONES
 ARCHITECTS

All rights reserved in chapter IV of the Copyright, Designs & Patents Act 1988 have been asserted. This drawing must not be scaled; only figured dimensions should be used. Check and verify all dimensions prior to commencing any work. Any discrepancies should be reported to the Architects immediately.