



DEMOLISH 

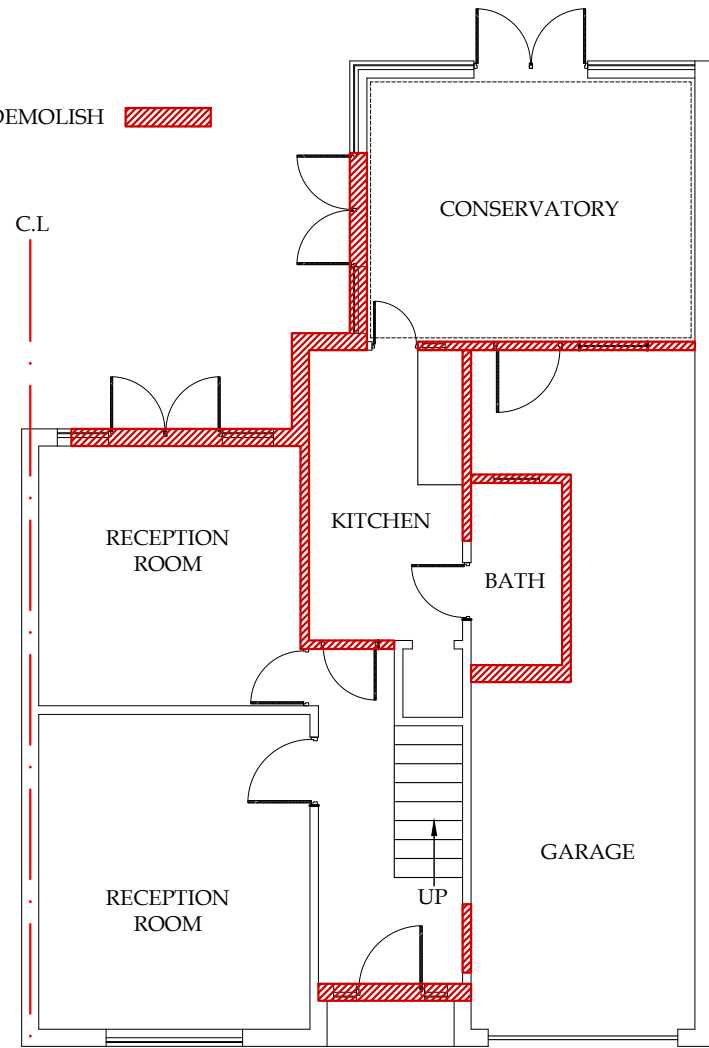


DEMOLISHER PLAN

Scale :- 1:100

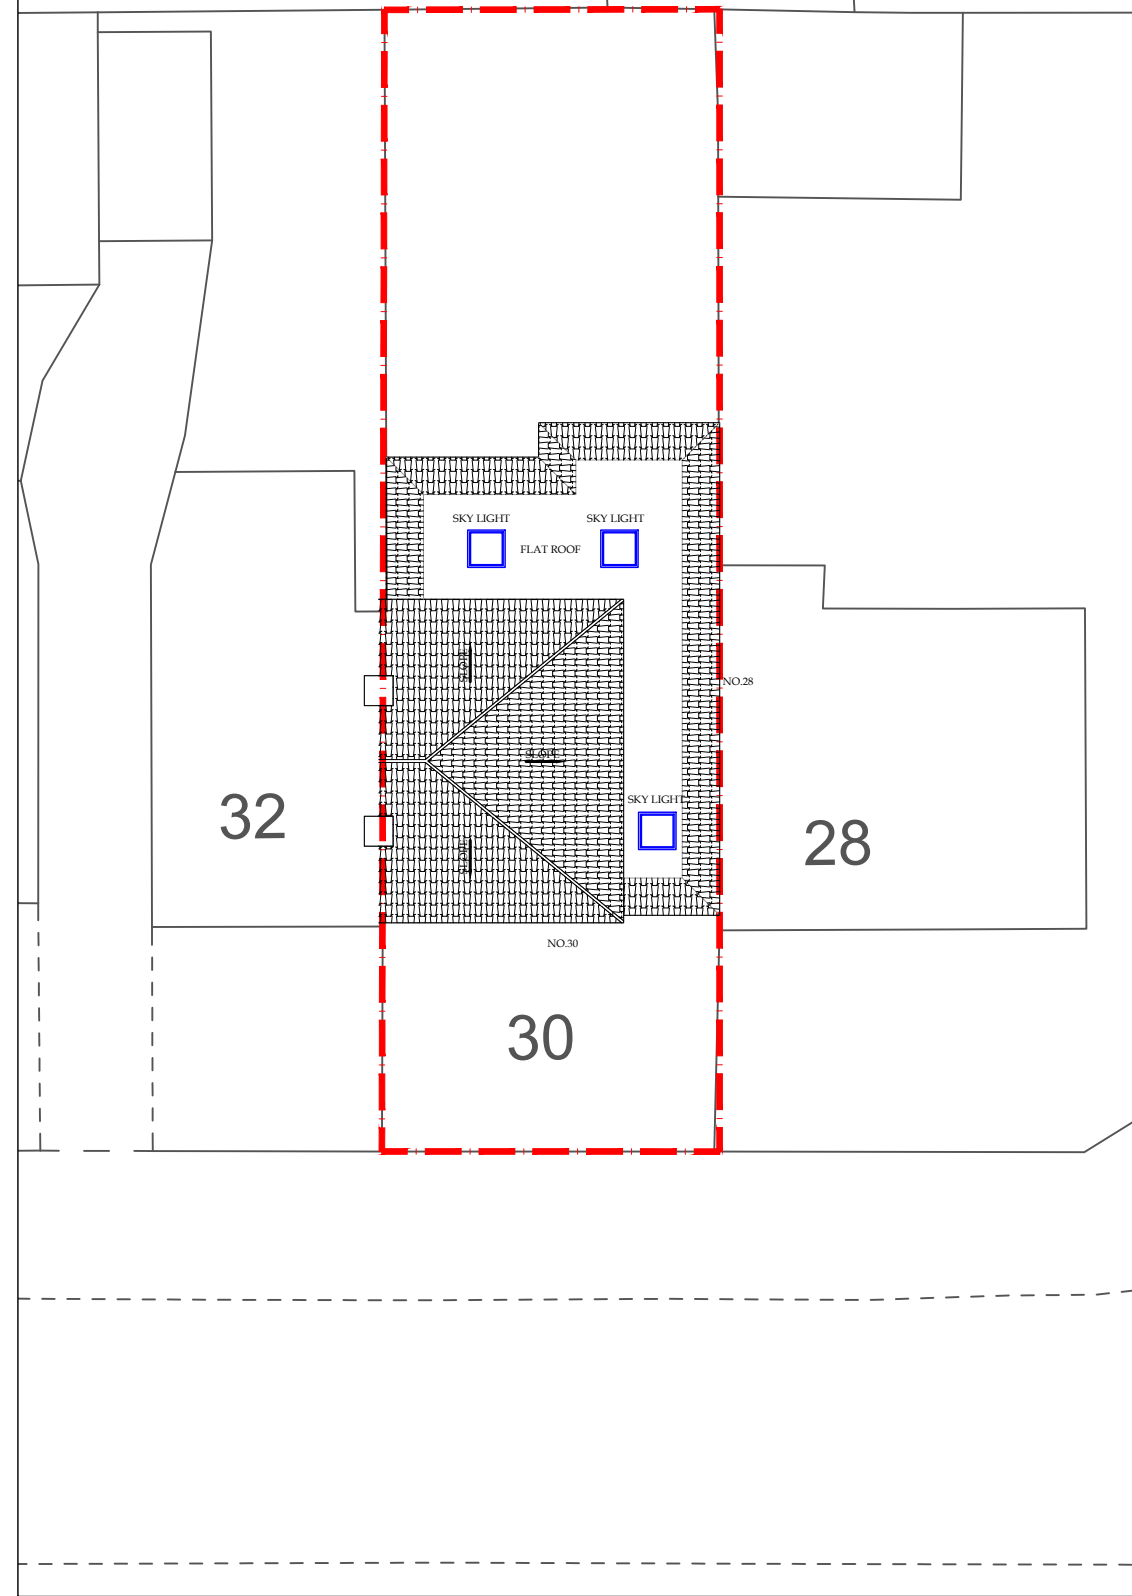

PROPOSED BLOCK PLAN

Scale :- 1:200

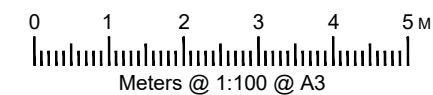

NOTES :

01	04-01-2026
Date	



ARCLINE DESIGN+ASSOCIATE

Address: 30 windsor avenue
Hillingdon
Ub10 9au

Client: Mrs Angel Pandher

Job Title
REAR EXTENSION; GARAGE
CONVERSION AND
ASSOCIATED INTERNAL
ALTERATIONS

Drawing Title DEMOLISH PLAN & PROPOSED BLOCK PLAN

Scale: 1 : 100 / 200(A3)

Date: MARCH 2026

Checked by:IB Drawn by:DY

Drg No. ARC-JOB-KAR-006	Rev. 01
----------------------------	------------