


Block Plan
1:500

Existing

0 10m 20m

SCALE 1:500

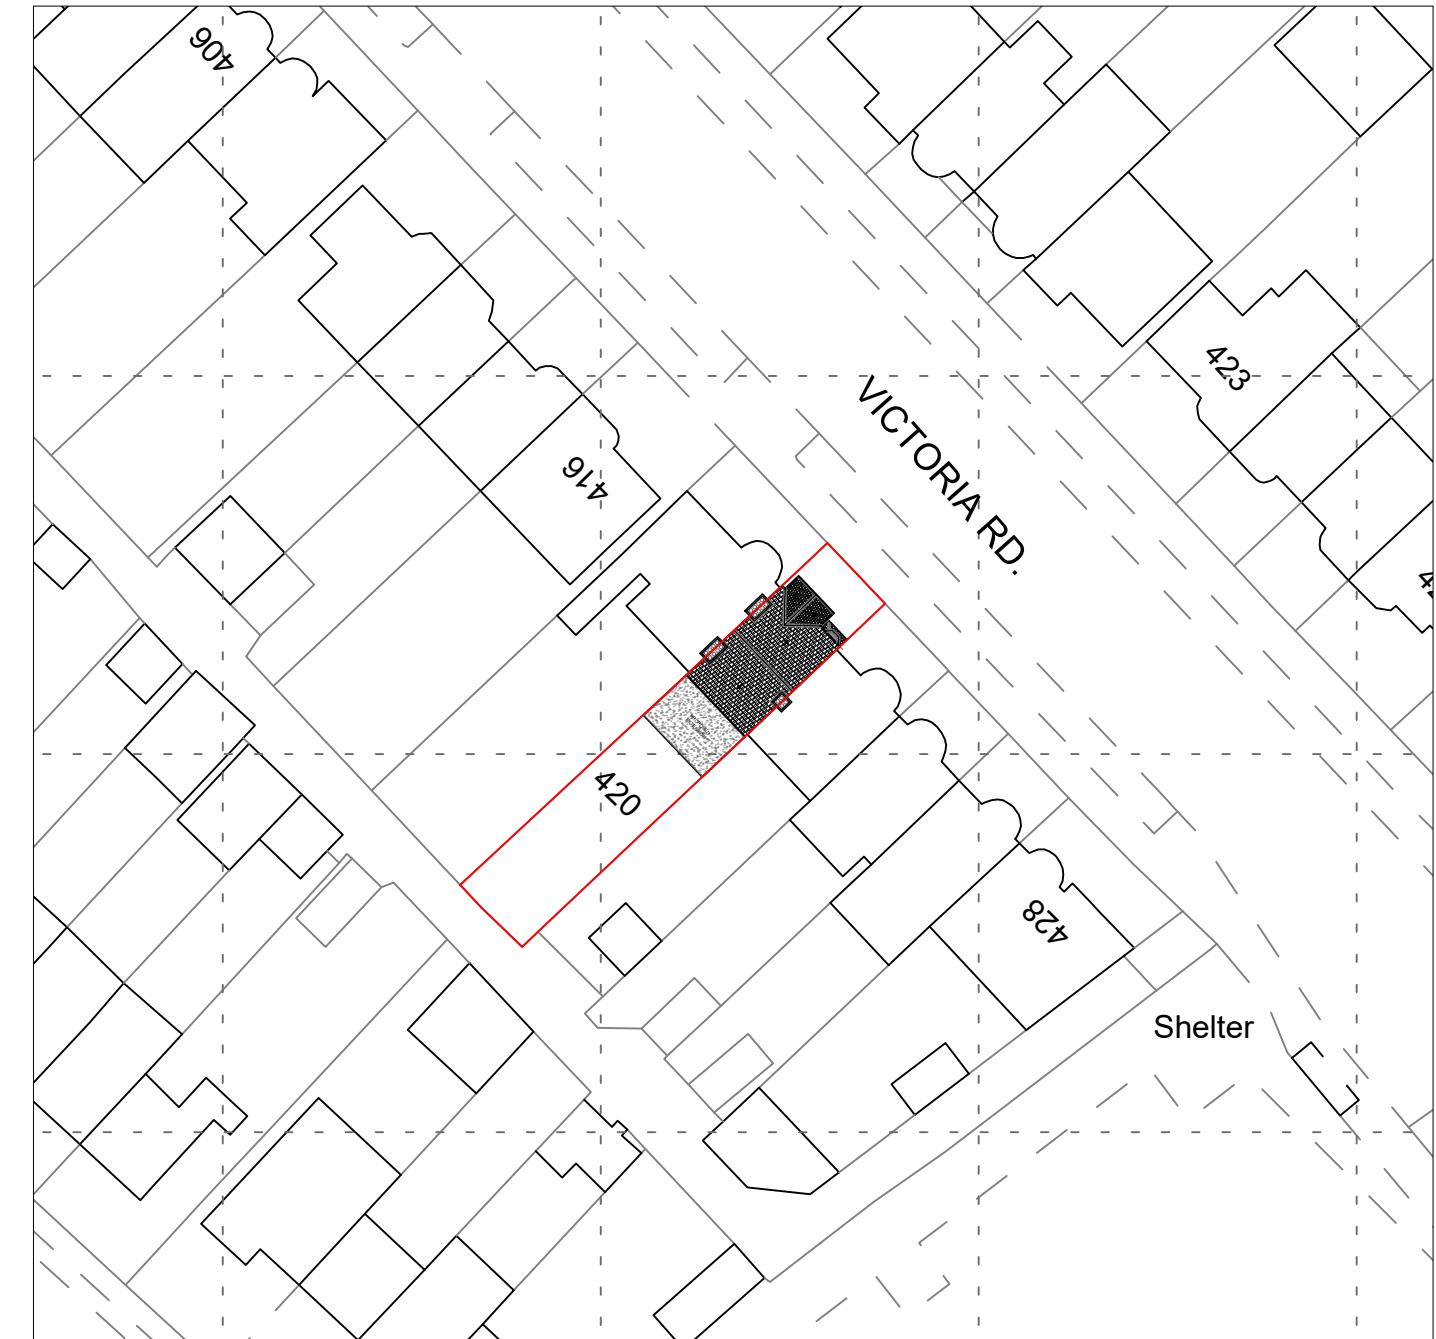

Proposed

50m

Revision	Revision Date

ADDRESS

420 Victoria Rd, Ruislip HA4 0EH

SHEET N.
EP001

DRAWING TITLE
Existing and Proposed Block Plan

DATE: 26/11/2024 SCALE:



As shown@A3

26/11/2024 As shown @ A3

Copyright in the design and this drawing is the property of Excel Planning Ltd. Reproduction in whole or in part is forbidden without written permission of Excel Planning Ltd. This drawing must be read in conjunction with all other relevant documentation and drawings.

Excel Planning Ltd accept no liability for any expense, loss or damage of whatever nature and however arising from any variation which has not been referred to them and their approval obtained.

Do not scale from this drawing, only figured dimensions are to be used. All dimensions to be cross-checked on-site prior to manufacture and construction. Any discrepancies to be reported to Excel Planning Ltd immediately.