


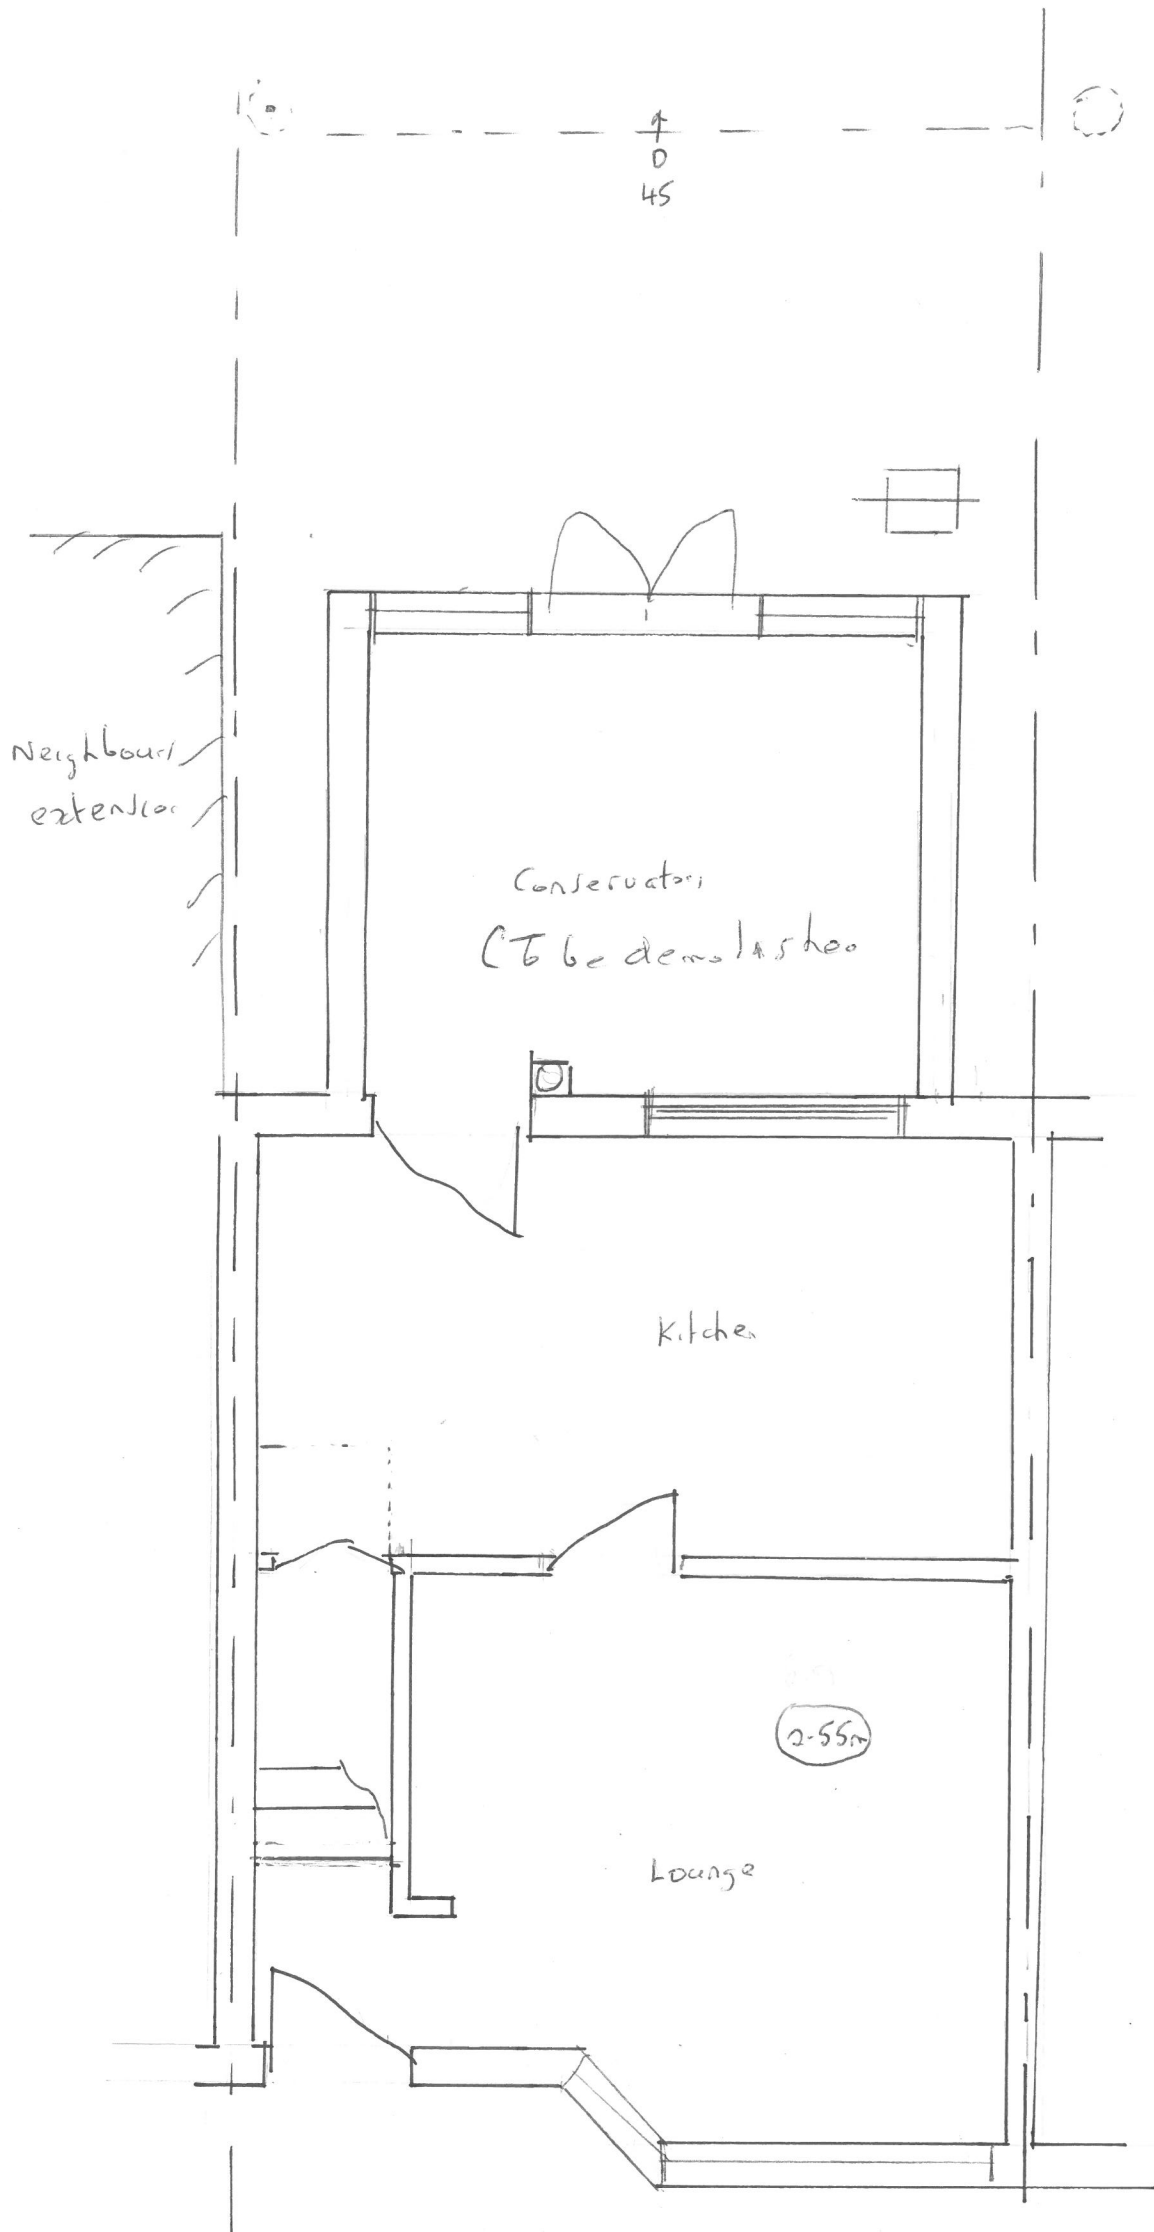

EXISTING   GROUND   FLOOR   PLAN