


LAYOUT PLAN AS PROPOSED AT
8 DULVERTON ROAD RUISLIP

D2

1:50

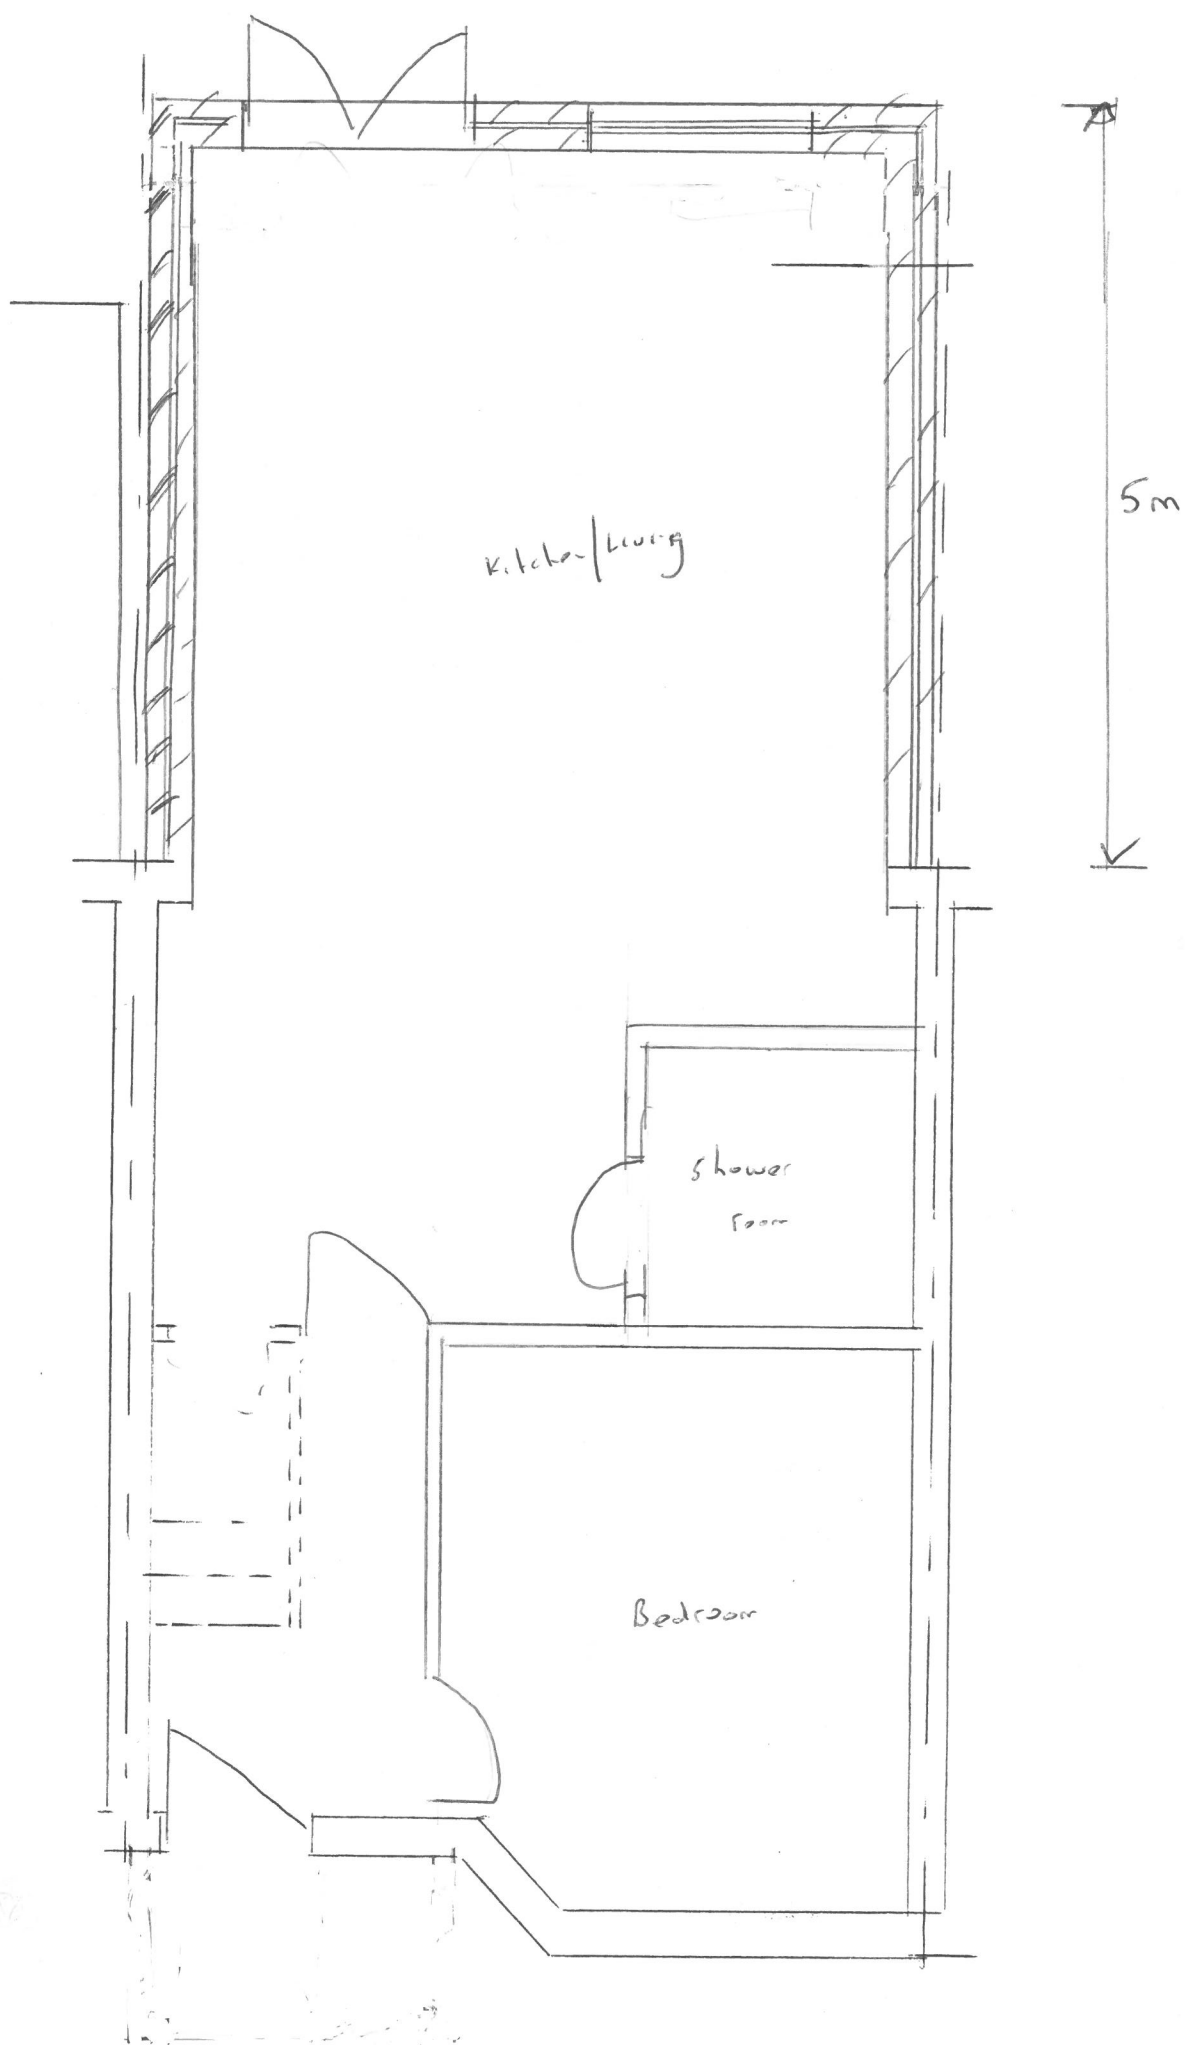

PROPOSED GROUND FLOOR PLAN

0 1 2 3 4 5 6 7 8 9 10