


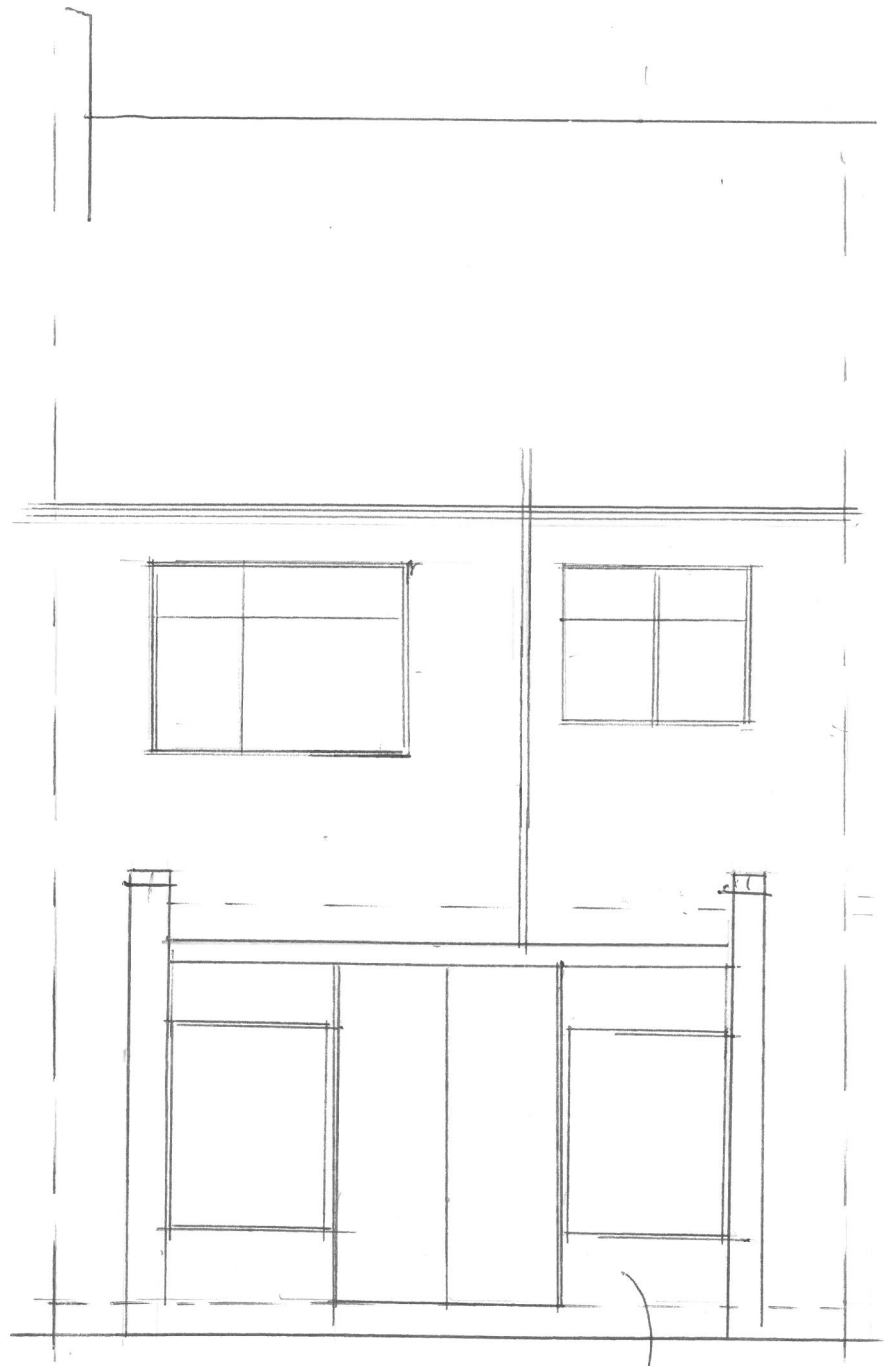

EXISTING ELEVATIONS AT
8 DULVERTON ROAD RUISLIP


D3

1:50



Back

REAR

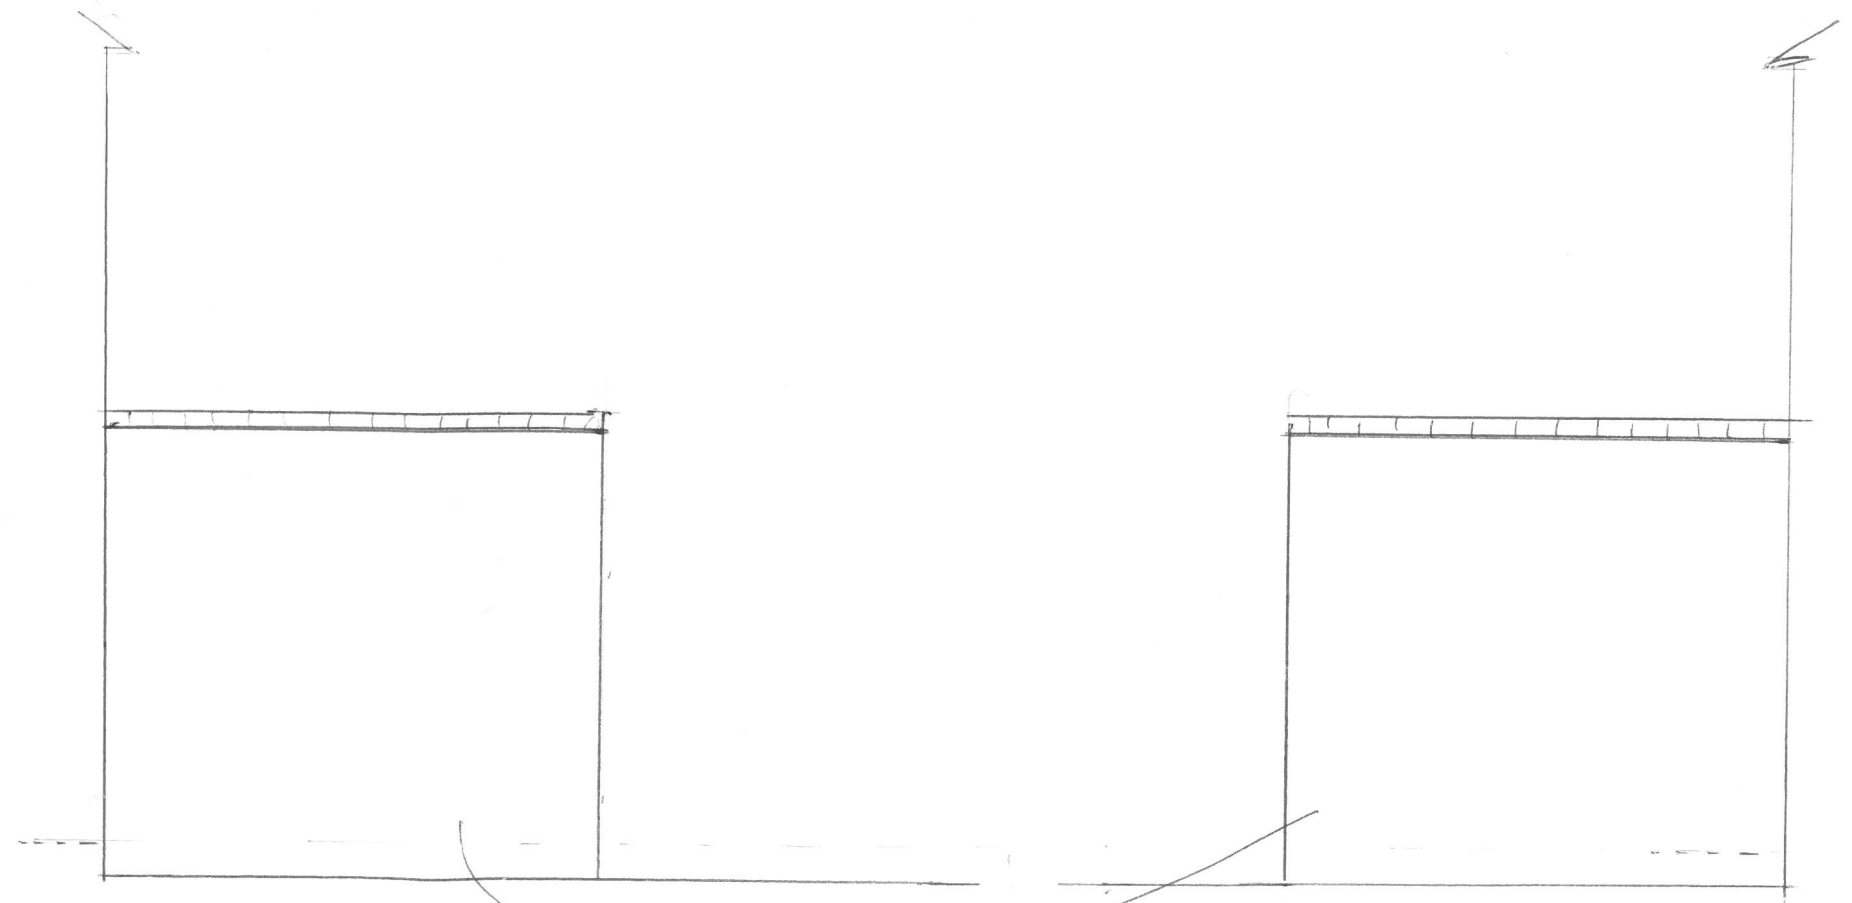

Pebbledash

SIDE

SIDE