



<u>PROPOSED</u>	<u>ELEVATIONS</u>	<u>AT</u>
<u>8 DULVERTON</u>	<u>ROAD</u>	<u>RUISLIP</u>
D5		1:50

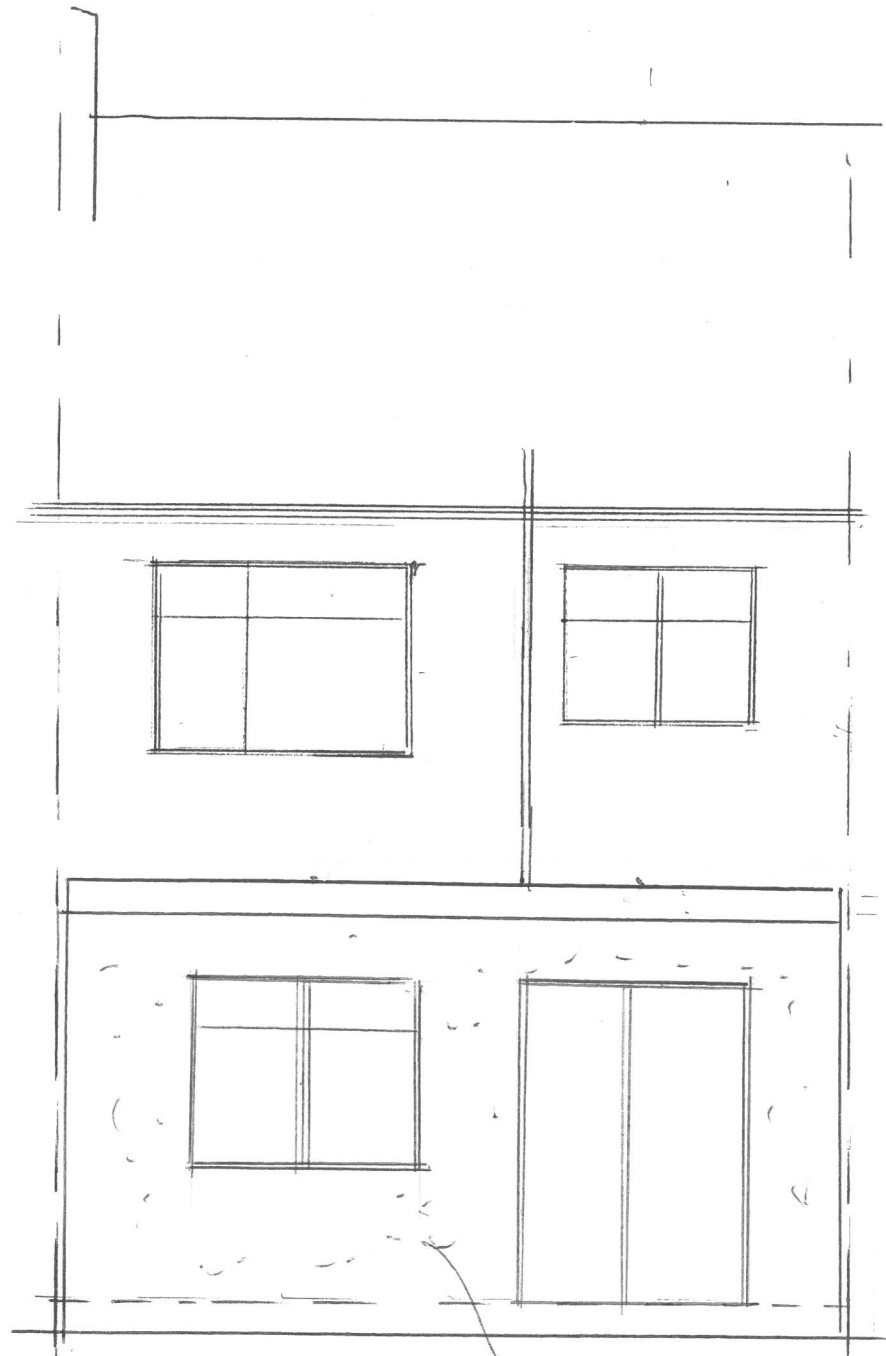

Pebbledash

REAR

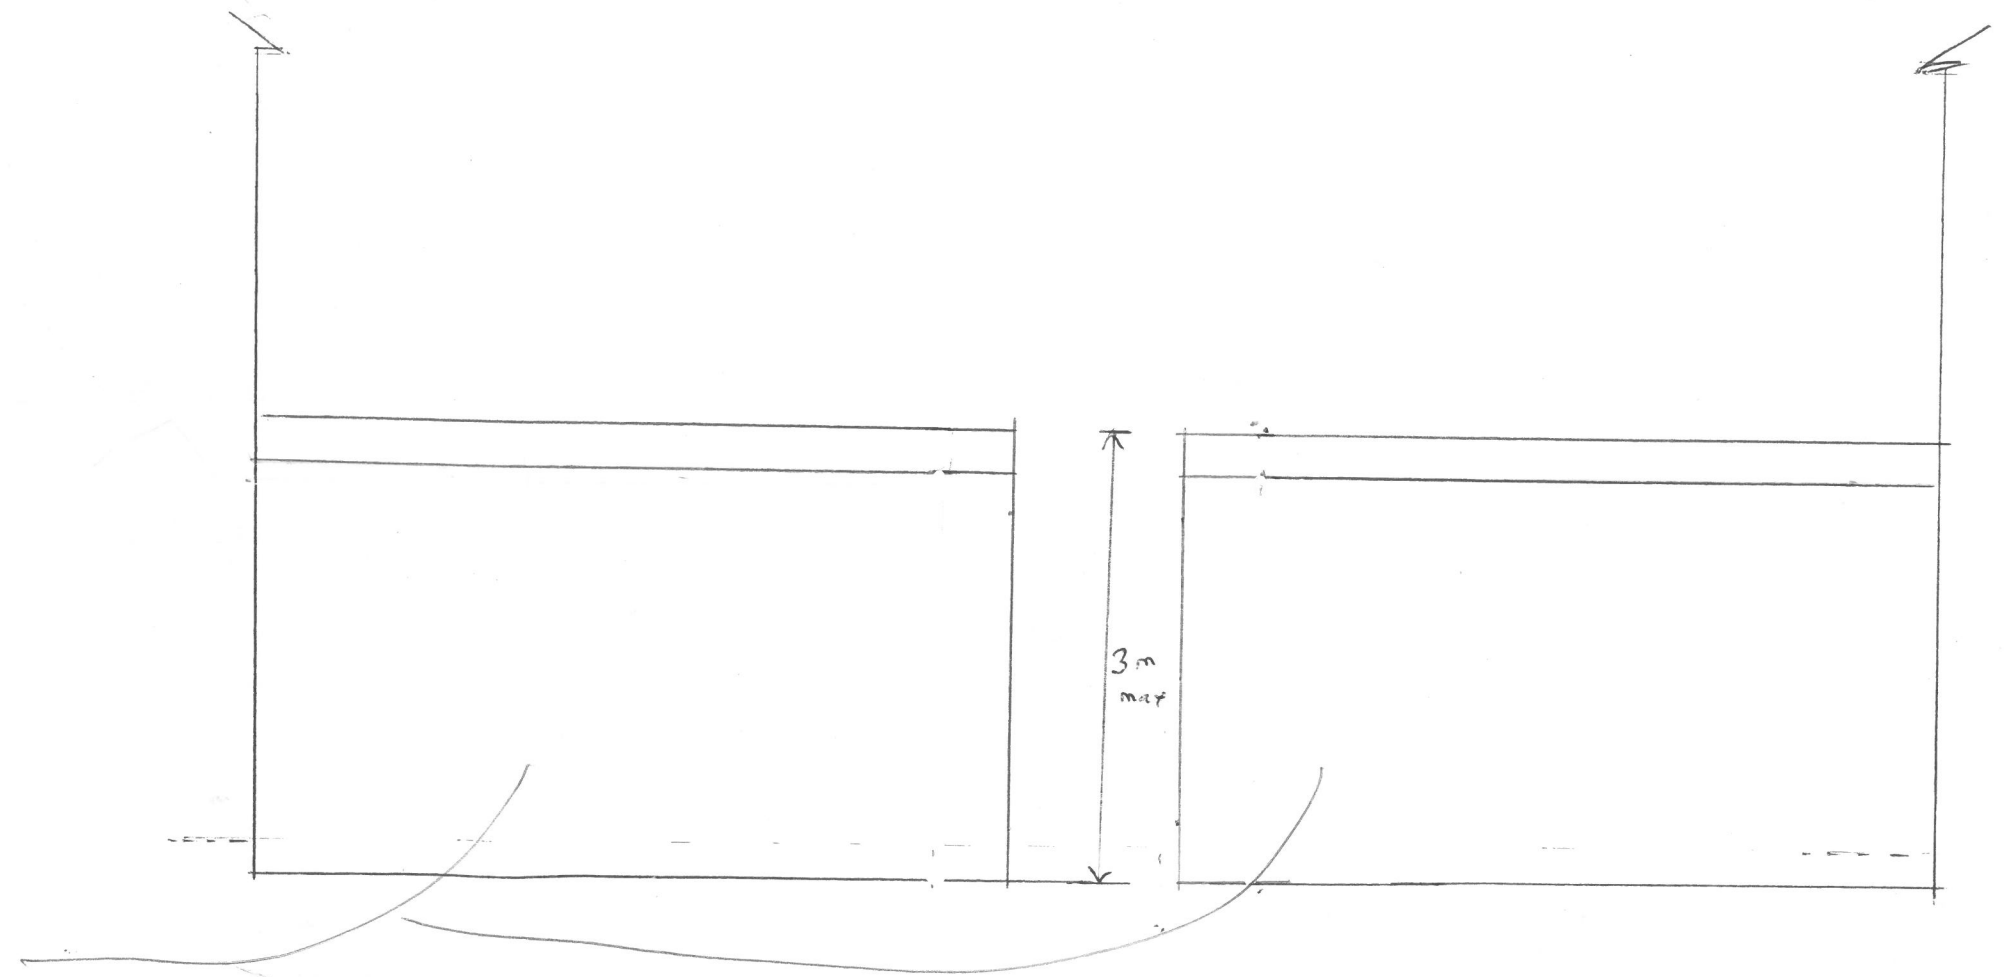

SIDE

SIDE