



Drawing title:
Loft and Roof Fl plans

Revision:

Scale 1:100 @ A3

Drawn by:
DO

Drawing No:
03

Date:
26/04/2024

0 1 2 3m

Phase:
App

Job No:
EW202400043


Job address:
23 Myddleton Road UB8 2DN

Client:
Ms L. Cowling

Council:
Hillingdon

Job type:
Ground extension


Consultant:
AV

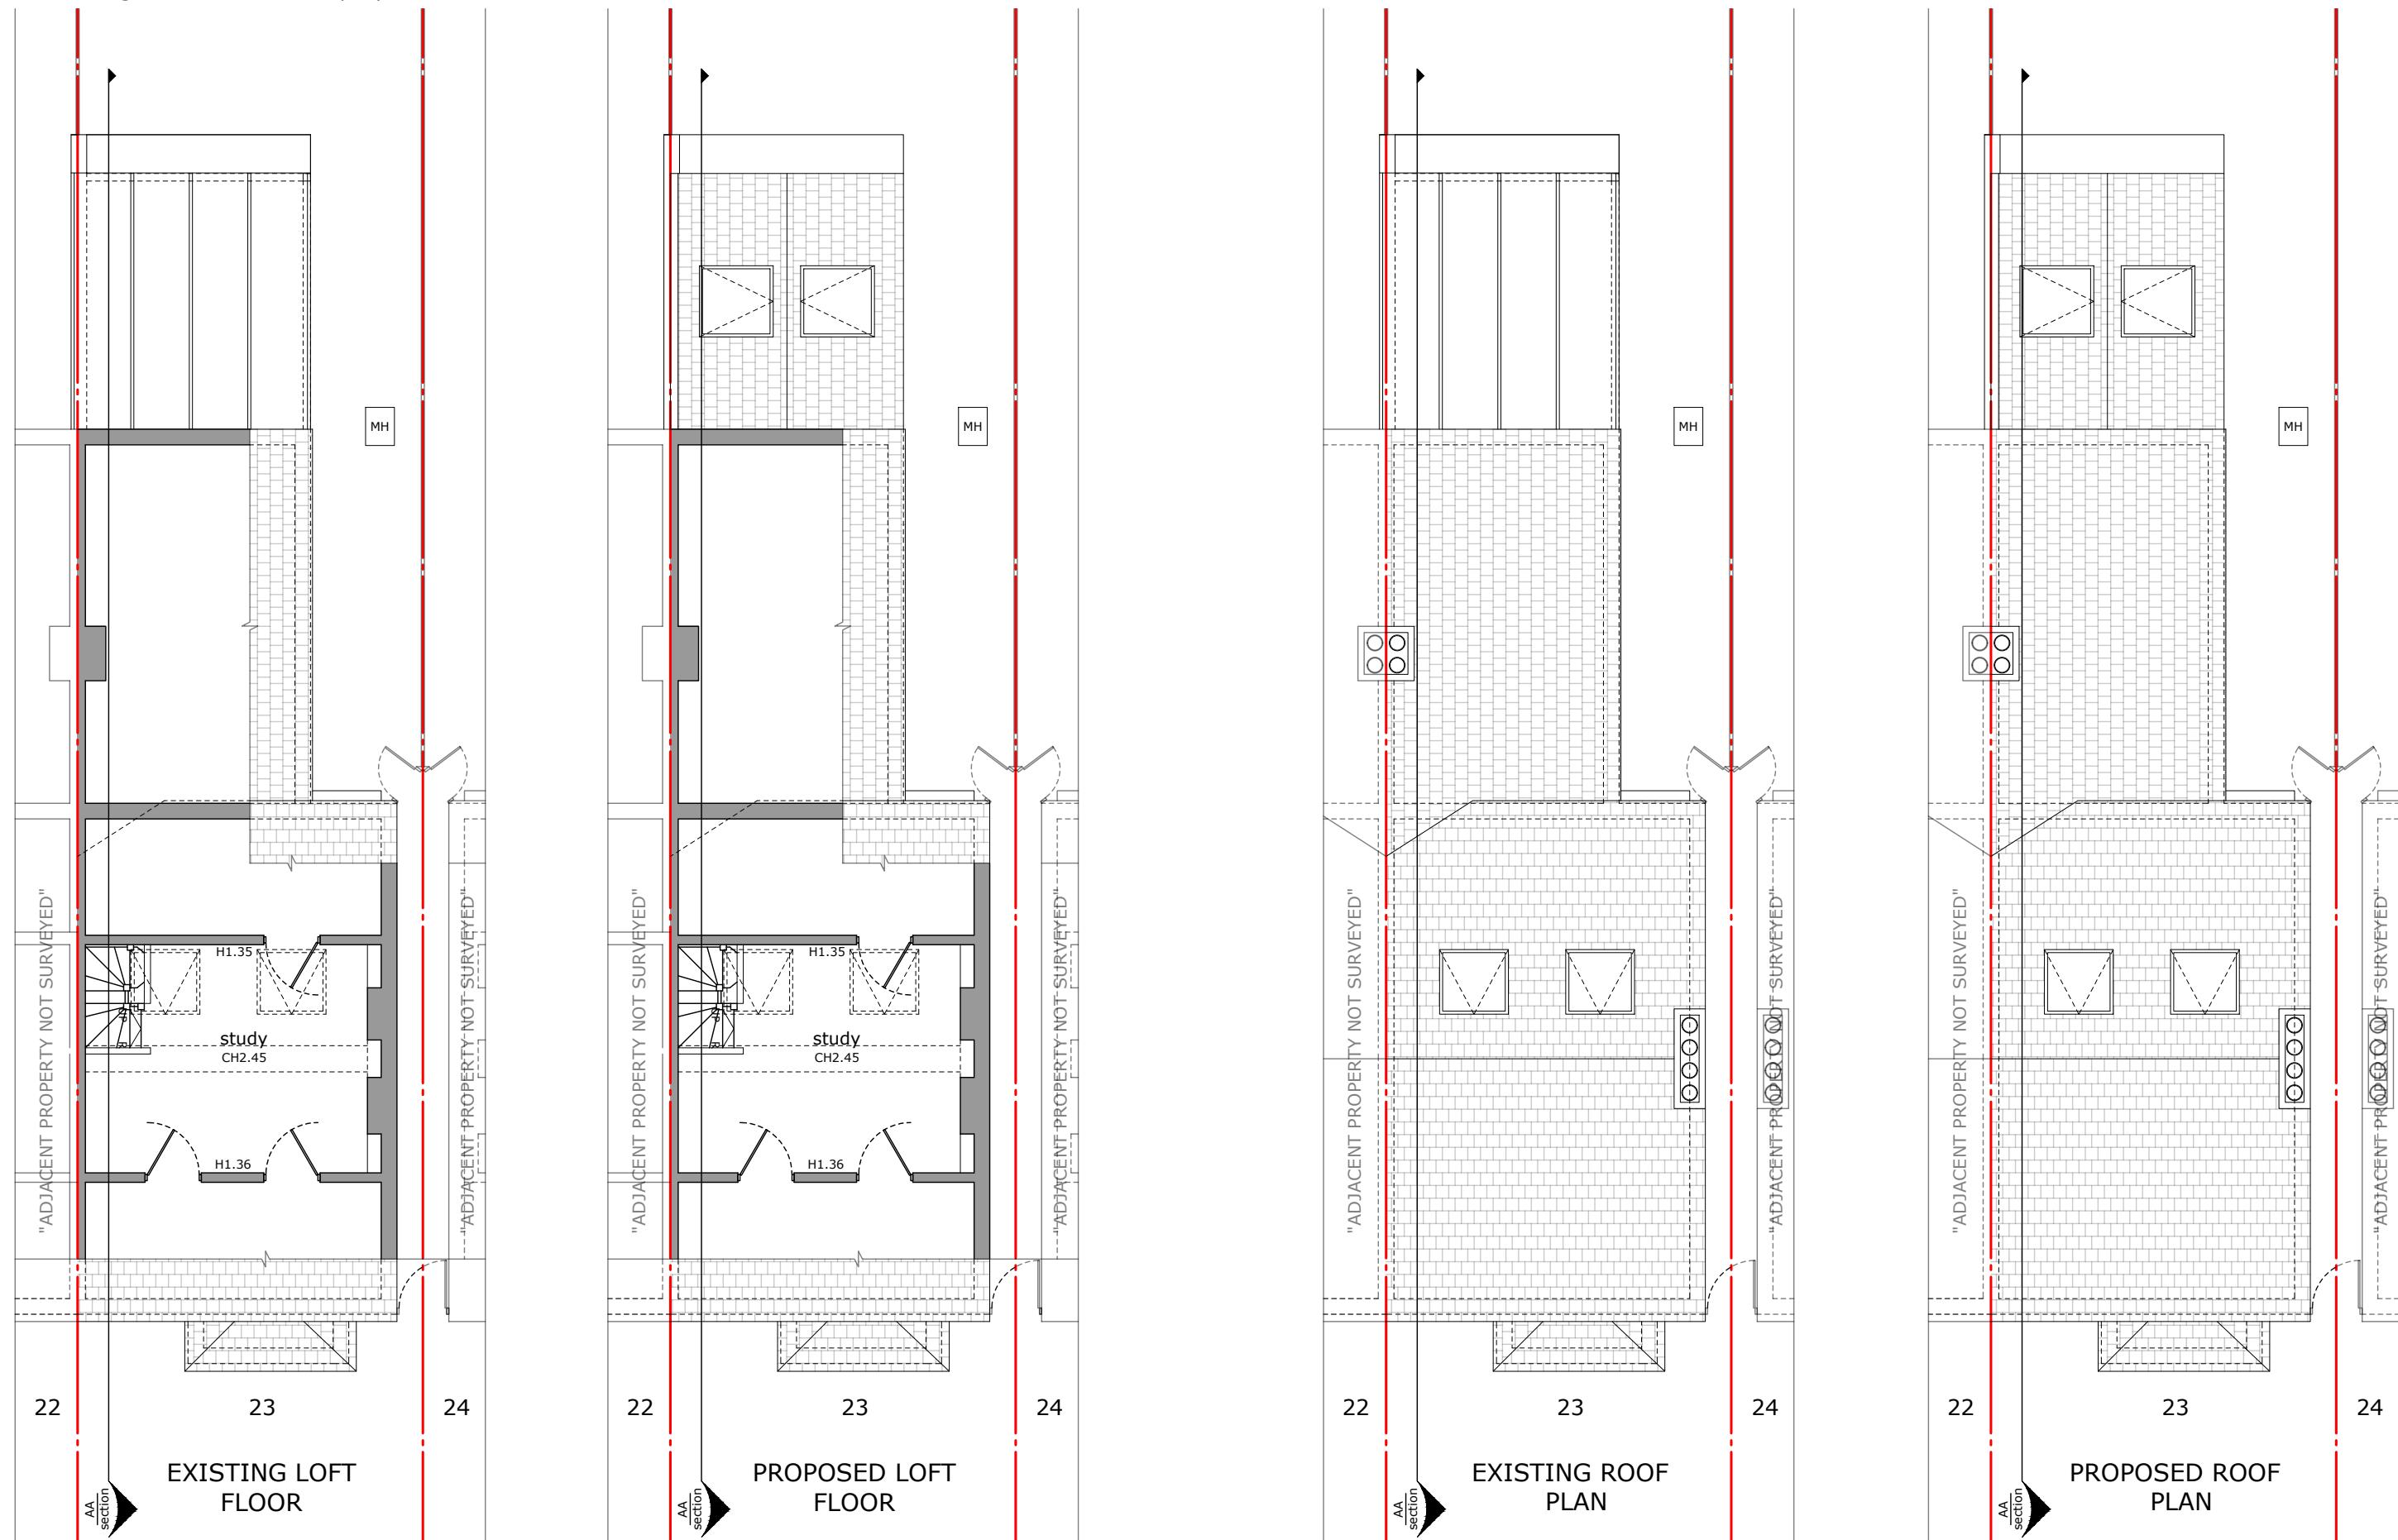





EXISTING SIDE ELEVATION

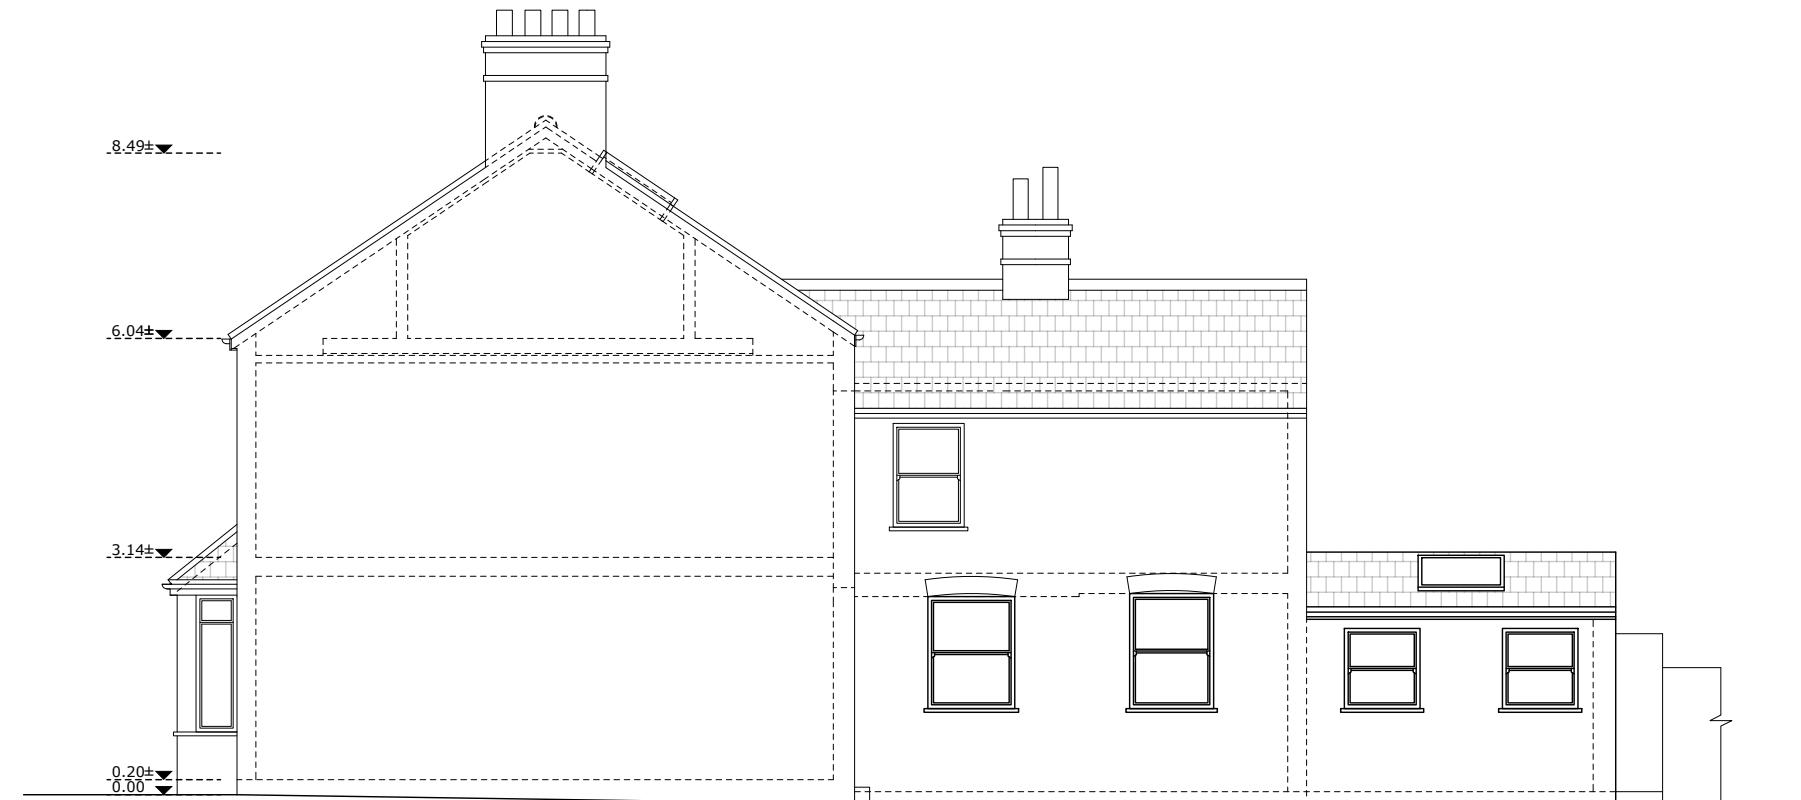

PROPOSED SIDE ELEVATION



Drawing title:

Sections

Drawing No:

06

Revision:

Date:

26/04/2024

Scale 1:100 @ A3

0 1 2 3m

Drawn by:

DO

Phase:

App

Job No:

EW202400043

Council:

Hillingdon

Job address:

23 Myddleton Road UB8 2DN

Job type:

Ground extension

Client:

Ms L. Cowling

Consultant:

AV



EXISTING SECTION A-A



PROPOSED SECTION A-A