



Location plan 1:1250

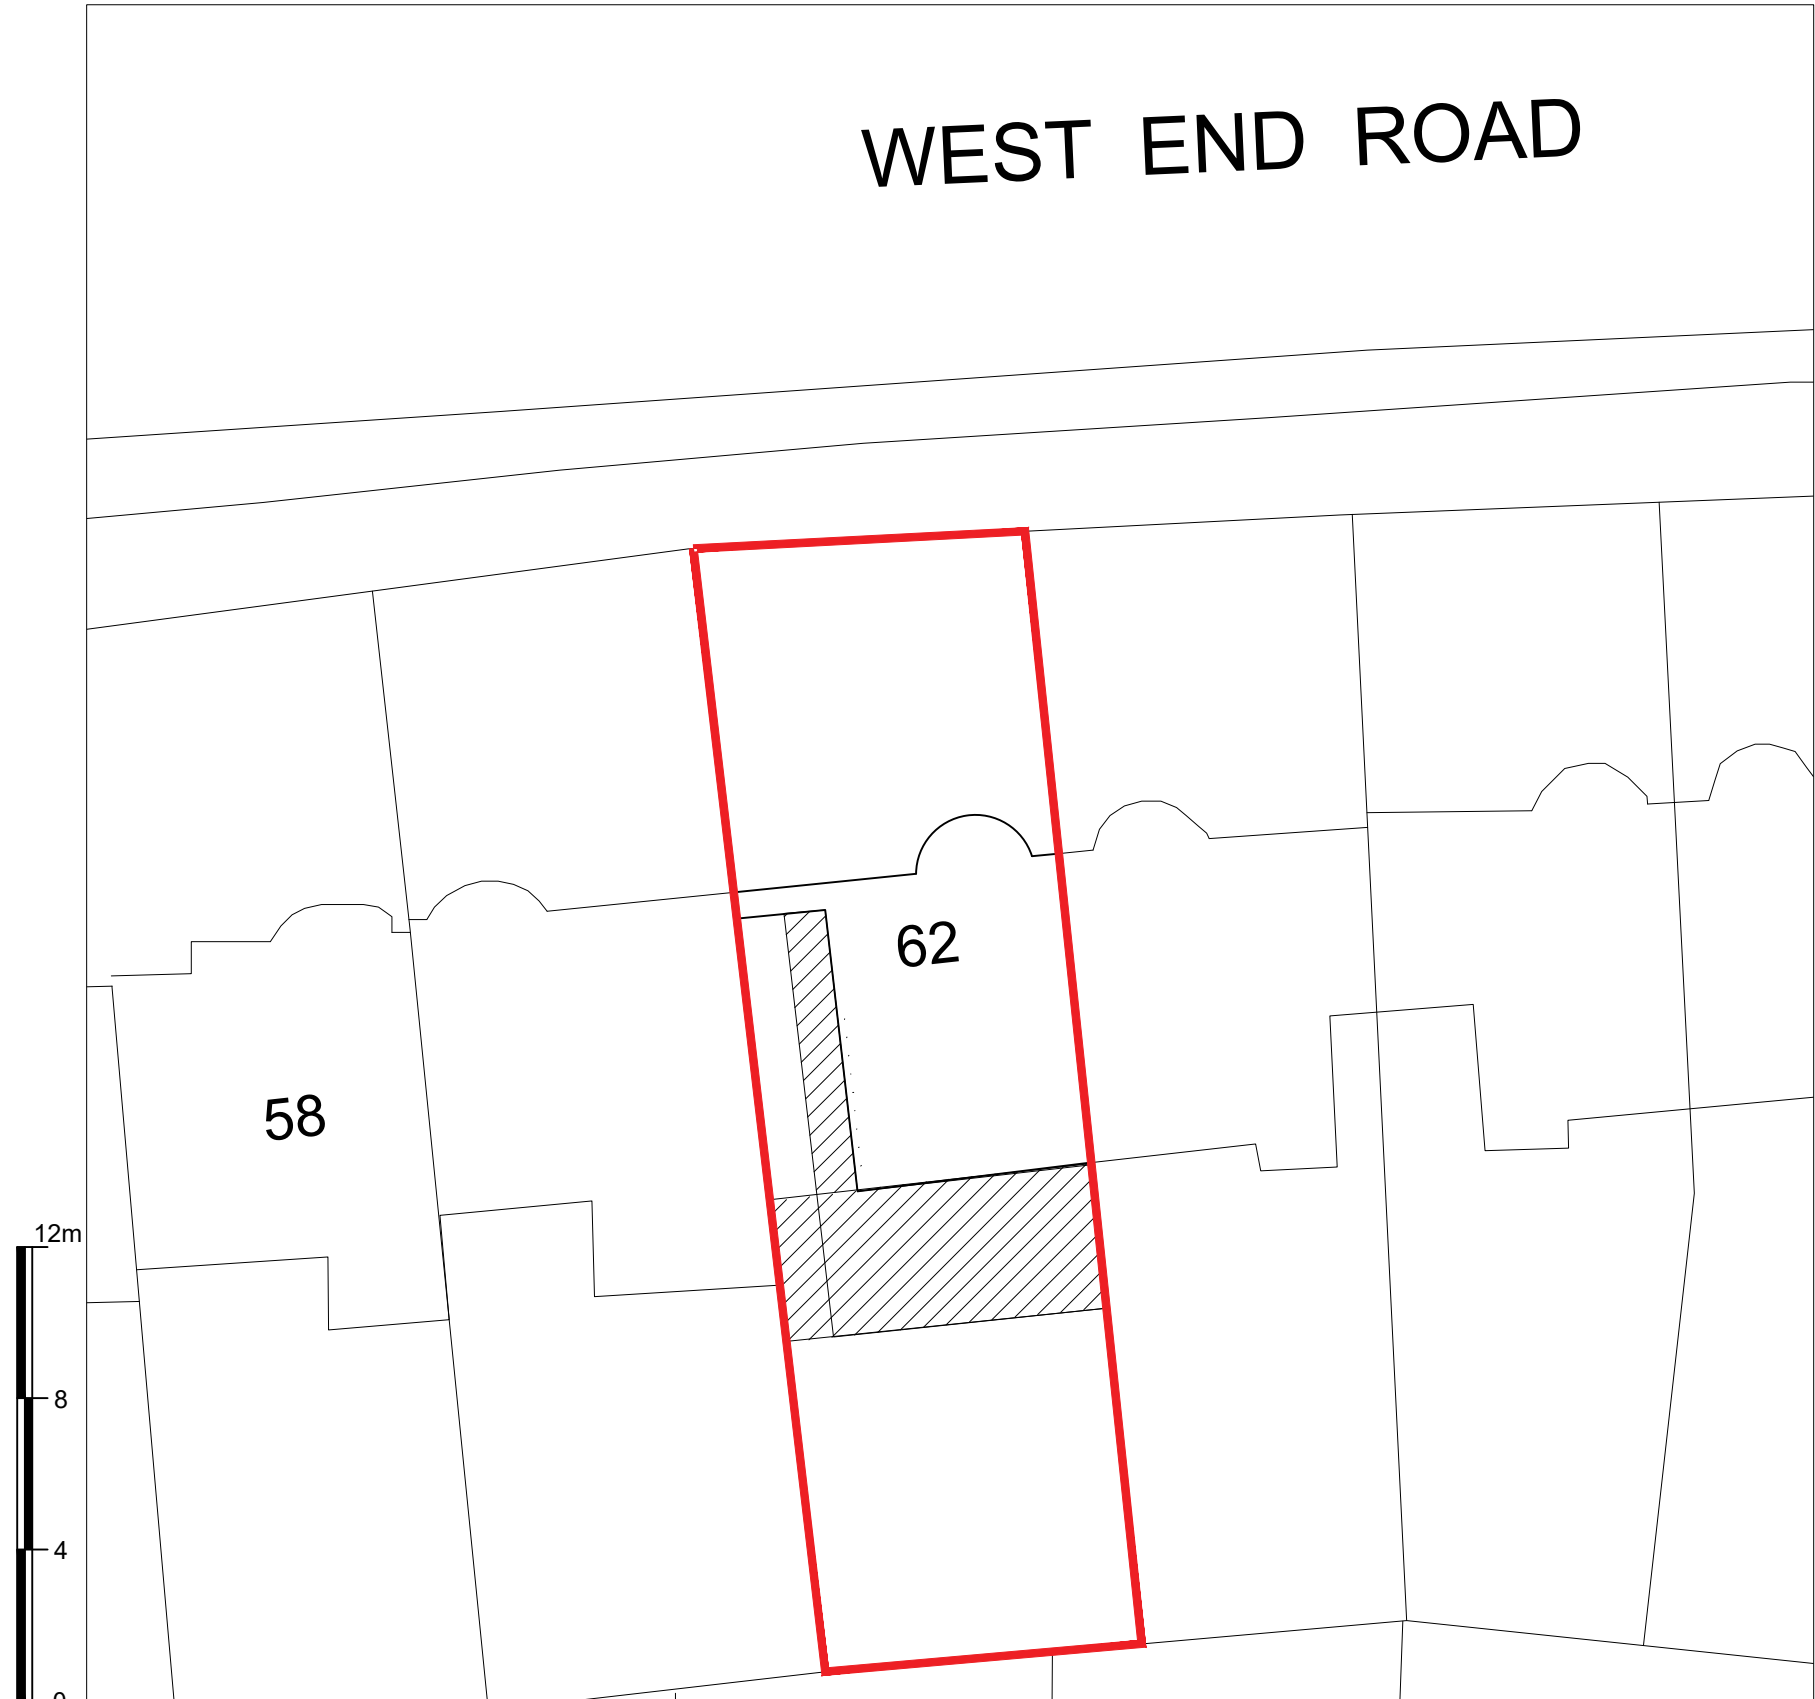

Block plan 1:200

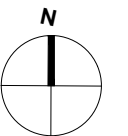

	NOTES : <ul style="list-style-type: none">All dimensions must be checked on site before any works commencement.All discrepancies must be reported to the Main Architect before works proceed.Only figured dimensions are to be used.	STRUCTURAL NOTES: <p>All Structural Elements Spans must be measured on site before ordering. This drawing must be read in conjunction with the Structural Engineer's Drawings, Calculations and other details.</p> <p>All drawings to be read in conjunction with structural engineer's drawings and specifications. Note: Accurate site dimensions are to be taken by the contractor on site prior to any construction commencing.</p>	Unit 6, Minerva Business Centre 58-60 Minerva Road London NW10 6HJ TEL: 020 800 444 64 info@residentialdesigns.co.uk	CLIENT 62 West End Road HA4 6DS Hillingdon	PROJECT 3.6m rear extension, first floor wrap around.	Drawing Title Location and block plan.		Revision:	Num. A.01
						Drawn: MK		Date: 03/06/2020	
						Checked by: SDA		Scale: 1:100 @ A3	