



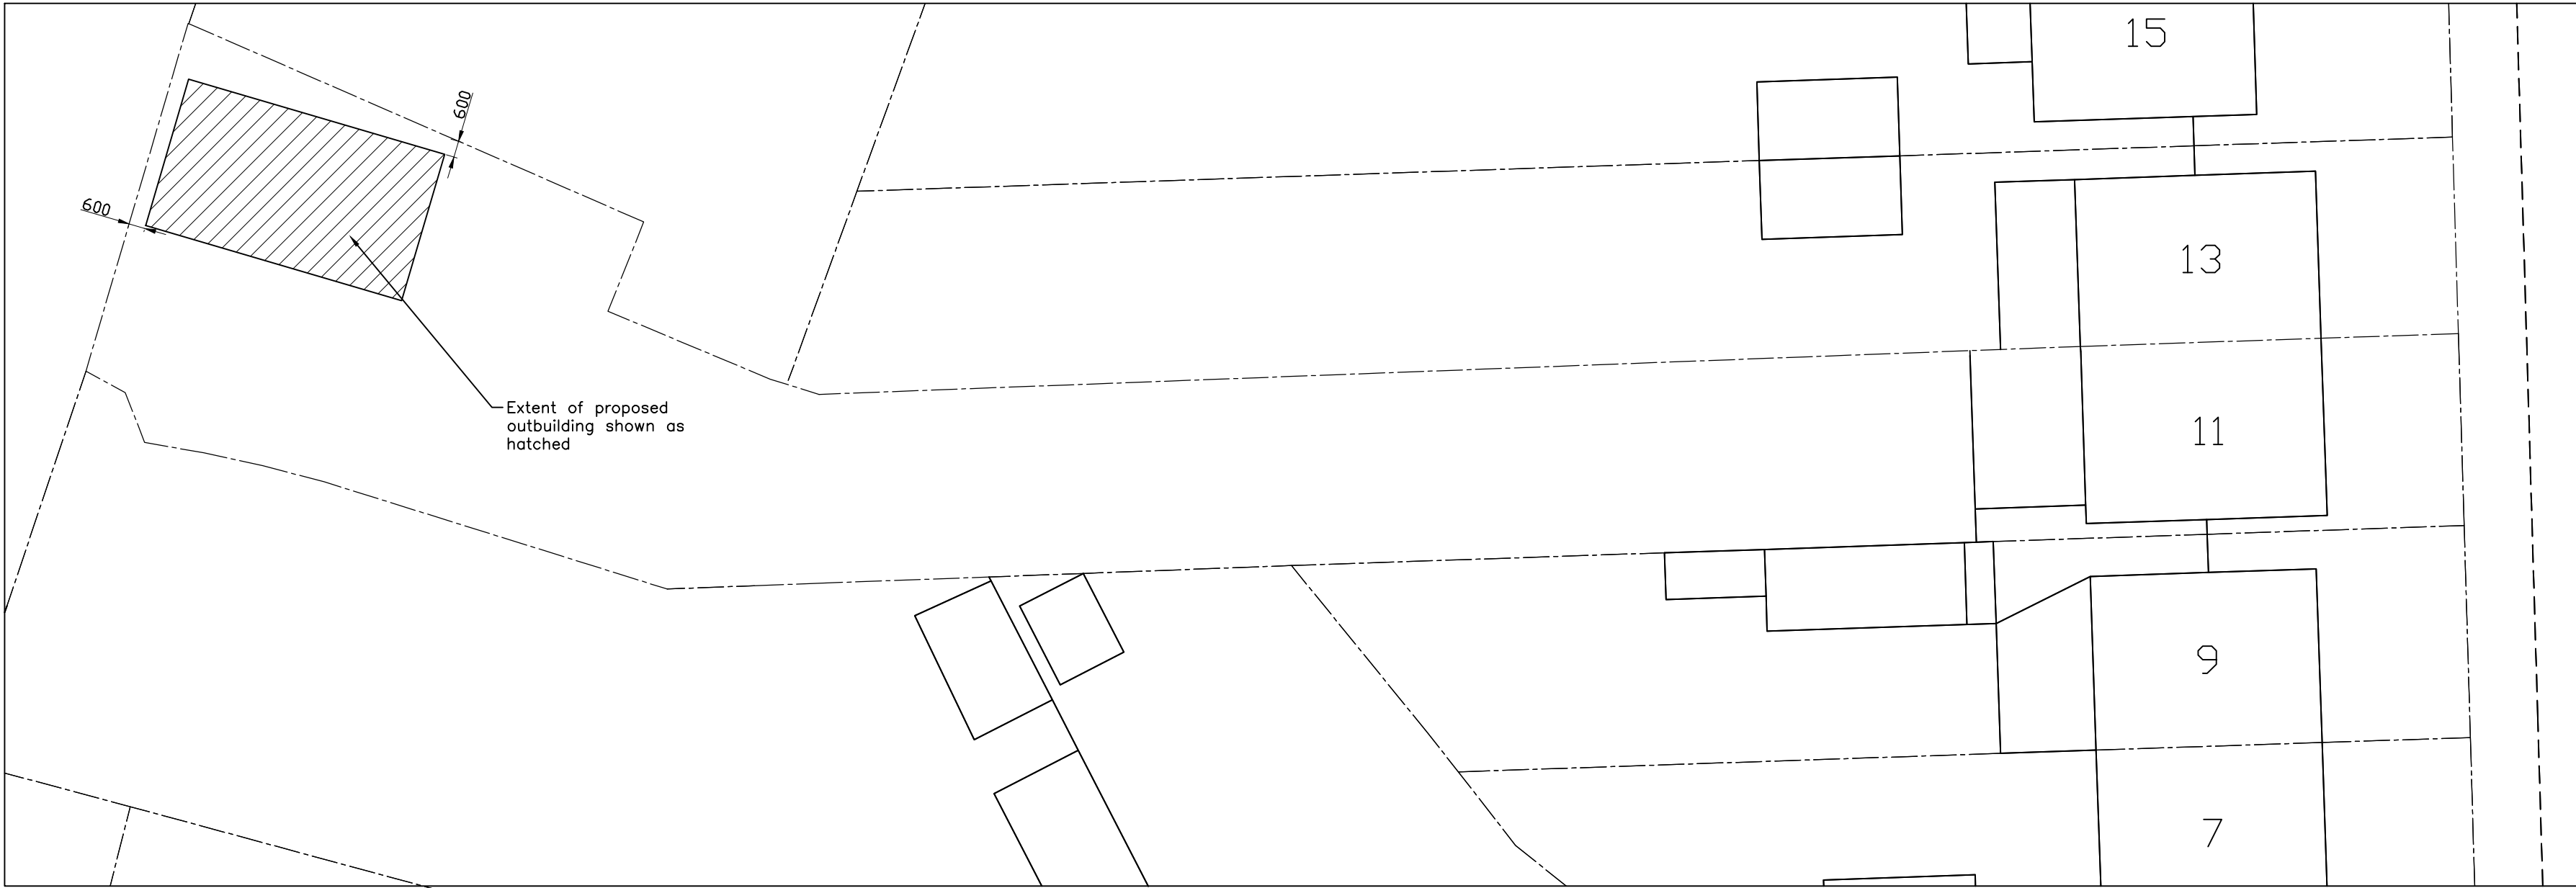

BLOCK PLAN
(1:200)

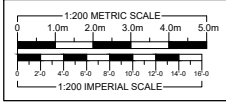

A - Scheme reduced 12/24

REVISIONS DATE

ARTHUR J. FERRYMAN & ASSOCIATES
ARCHITECTURAL CONSULTANTS • SURVEYORS
128 HIGH STREET • BUSHEY • HERTS • WD23 3DE
Tel: 020 8950 0508 Email: office@ajferryman.co.uk

TITLE
BLOCK PLAN

ADDRESS
11 CLOVELLY CLOSE
ICKENHAM
UB10 8PT

CLIENT
MR P DADY

SCALE AS SHOWN@A2 DRAWN BMc DATE 09/24

DRAWING 224015/03 REV. A