

DO NOT SCALE FROM THIS DRAWING.  
CONTRACTORS MUST VERIFY ALL DIMENSIONS ON SITE  
PRIOR TO COMMENCING WORKS.

ANY DISCREPANCIES NOT BROUGHT TO THE ATTENTION  
OF O1 CREATIVE BECOME THE RESPONSIBILITY OF THE  
CONTRACTOR / FABRICATOR INVOLVED.



THIS DRAWING IS TO BE READ IN CONJUNCTION WITH ALL  
THE SPECIFICATIONS AND ALL RELEVANT DESIGNER,  
ENGINEERS SERVICES AND SPECIALIST CONTRACTORS  
DRAWINGS.

THE WORKS DESCRIBED IN THIS DRAWING SHALL BE  
UNDERTAKEN IN ACCORDANCE WITH THE CURRENT  
HEALTH & SAFETY LEGISLATION AND THE HEALTH &  
SAFETY DOCUMENTATION PREPARED BY THE  
PLANNING SUPERVISOR FOR THE PROJECT.

## REVISIONS

REV	DESCRIPTION	DATE

## SHOPFRONT AS EXISTING :

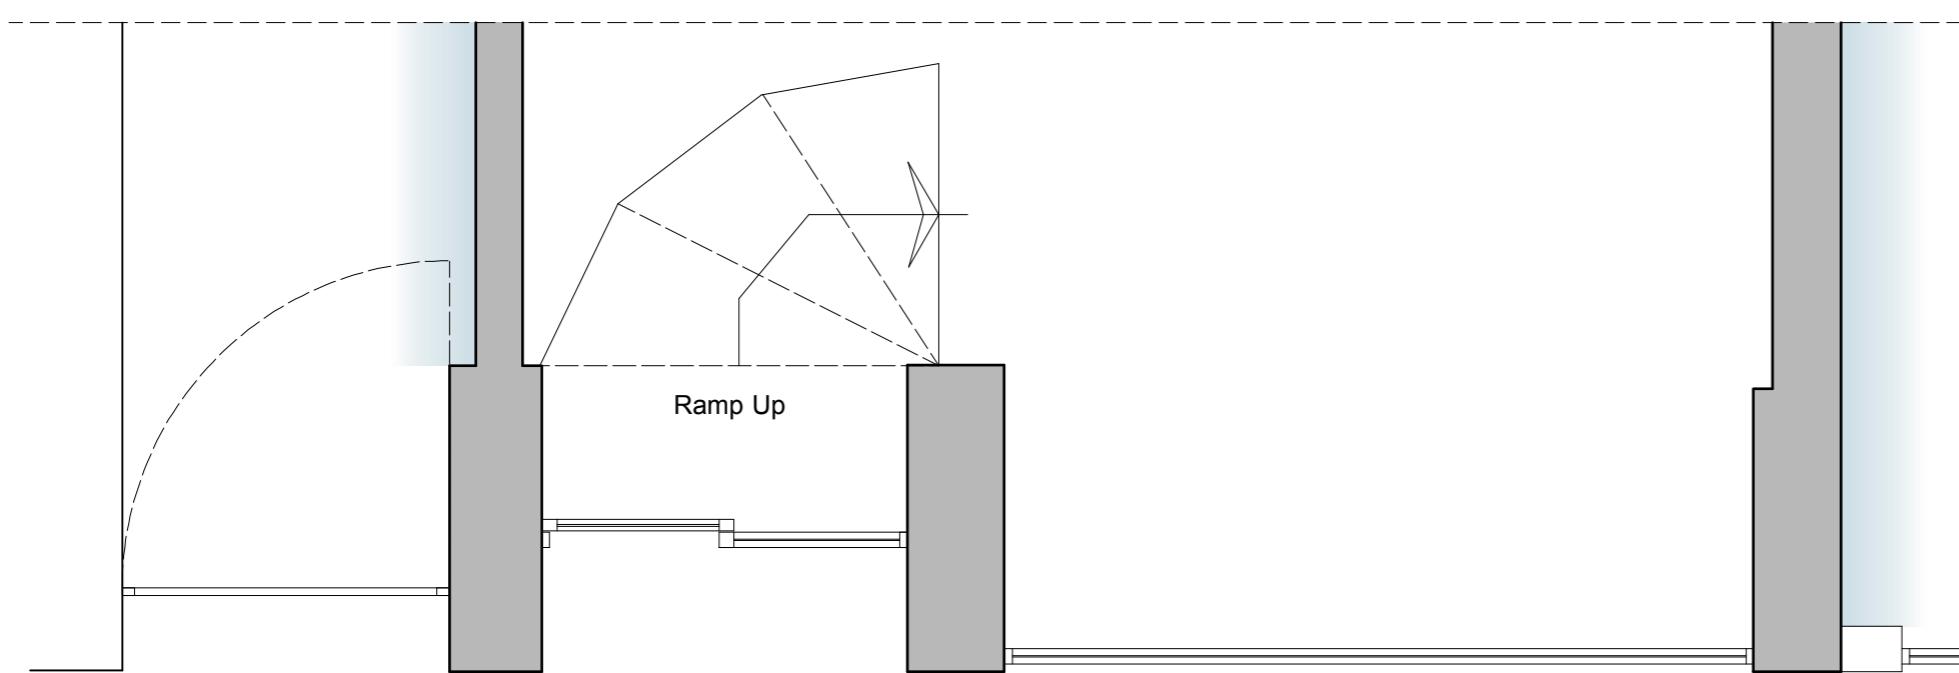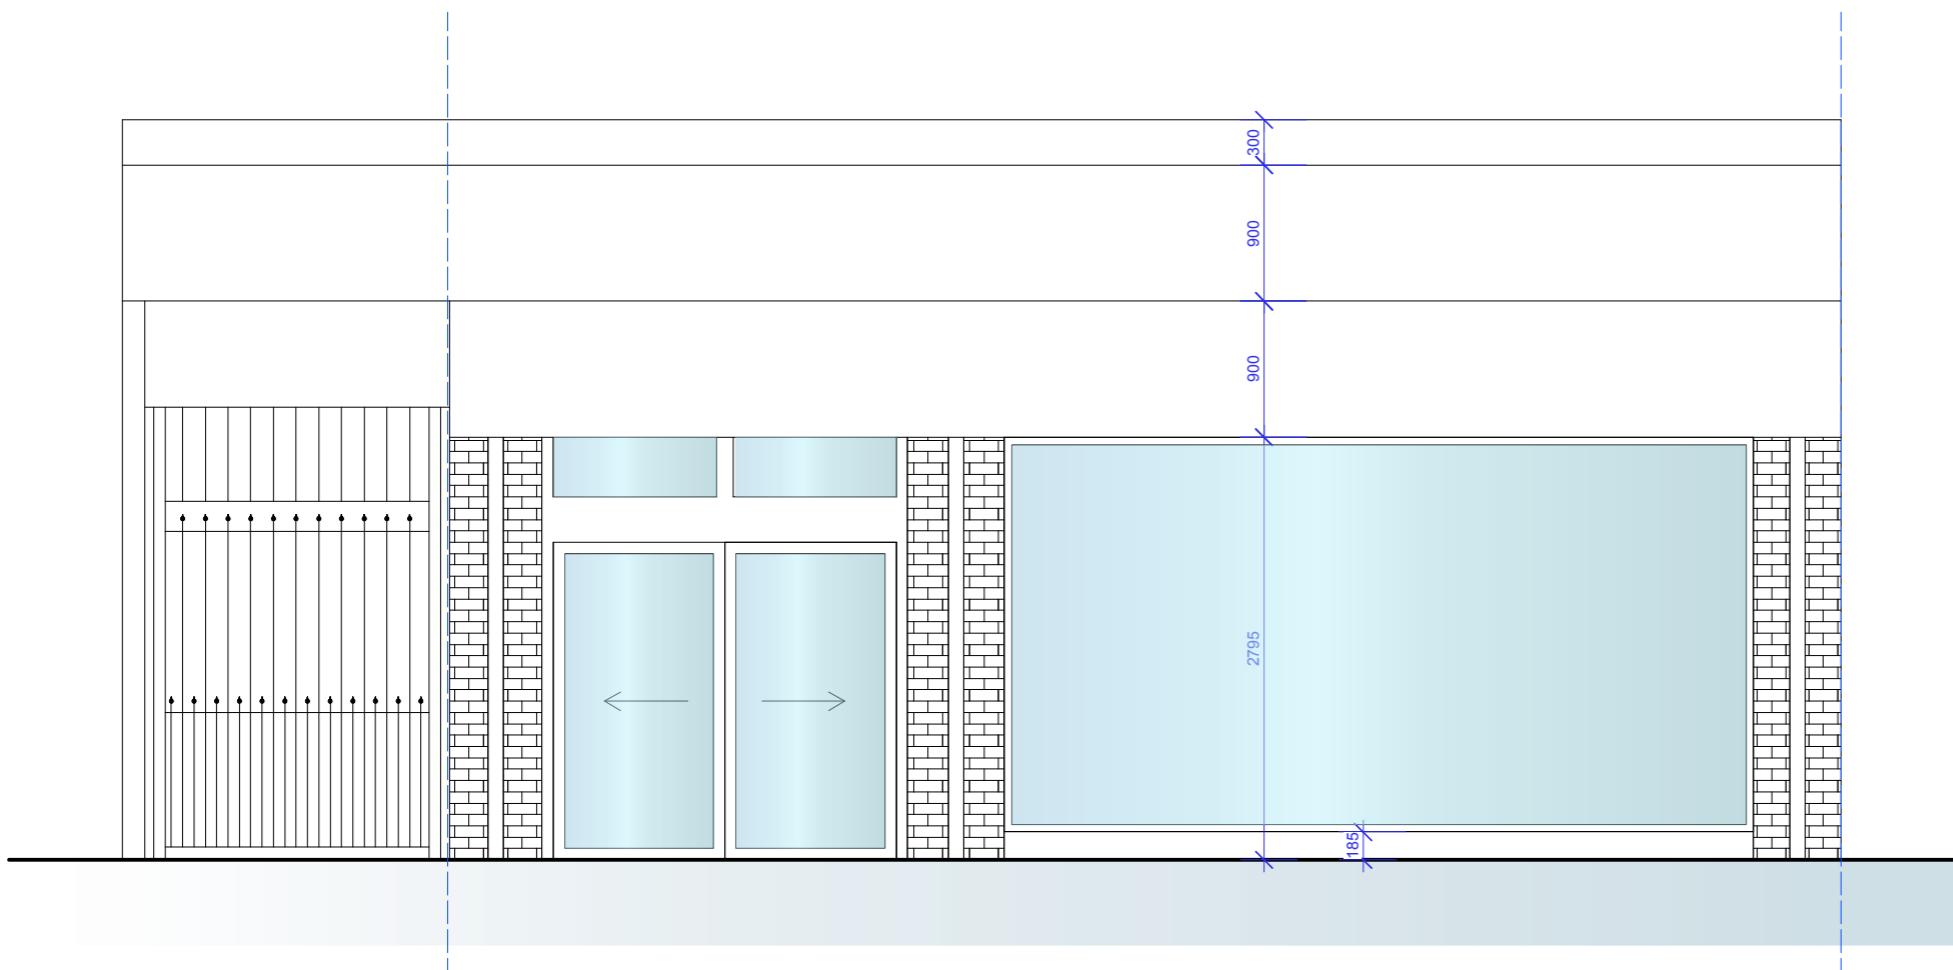

## PLAN - AS EXISTING

Scale 1:50@A3



**O1** Copyright of this drawing is reserved by  
o1 creative and issued on condition  
that it is not copied, reproduced or  
disclosed, either wholly or in part without  
the written permission of o1 creative  
68 OLD ST  
LONDON EC1V 9HX  
TEL : 0207 100 1178

## STATUS

## PROJECT

138 HIGH STREET  
UXBRIDGE  
UB8 1EB

## TITLE

EXISTING SHOPFRONT

## SCALE

1:50 @ A3

## DATE

JAN 22

## DRAWING NO

REV

GDK-uxb-671-E.01