

SHOPFRONT AS PROPOSED :


UXBRIDGE

NOTES

DO NOT SCALE FROM THIS DRAWING.
CONTRACTORS MUST VERIFY ALL DIMENSIONS ON SITE
PRIOR TO COMMENCING WORKS.
ANY DISCREPANCIES NOT BROUGHT TO THE ATTENTION
OF O1 CREATIVE BECOME THE RESPONSIBILITY OF THE
CONTRACTOR / FABRICATOR INVOLVED.
THIS DRAWING IS TO BE READ IN CONJUNCTION WITH ALL
THE SPECIFICATIONS AND ALL RELEVANT DESIGNER,
ENGINEERS SERVICES AND SPECIALIST CONTRACTORS
DRAWINGS.
THE WORKS DESCRIBED IN THIS DRAWING SHALL BE
UNDERTAKEN IN ACCORDANCE WITH THE CURRENT
HEALTH & SAFETY LEGISLATION AND THE HEALTH &
SAFETY DOCUMENTATION PREPARED BY THE
PLANNING SUPERVISOR FOR THE PROJECT.

REVISIONS

REV	DESCRIPTION	DATE
A	CONSTRUCTION ISSUE WITH KDR	Feb 22
B	CONSTRUCTION ISSUE WITH NEW LOGO	Feb 22
C	CONSTRUCTION ISSUE WITH UPDATED LOGO	Feb 22
D	PROJECTING SIGN UPDATED	Feb 22
E	FRONTRAGE UPDATED TO FULLY GLAZED	Mar 22
F	FASCIA BOARD INCREASED	Mar 22
G	ORDER READY SCREEN INDICATED KDR SIGN INDICATED	Apr 22
H	UPDATED IN LINE WITH LOCAL AUTHORITY REQUIREMENTS	Jun 22
I	SIGNAGE OMITTED	Jun 22

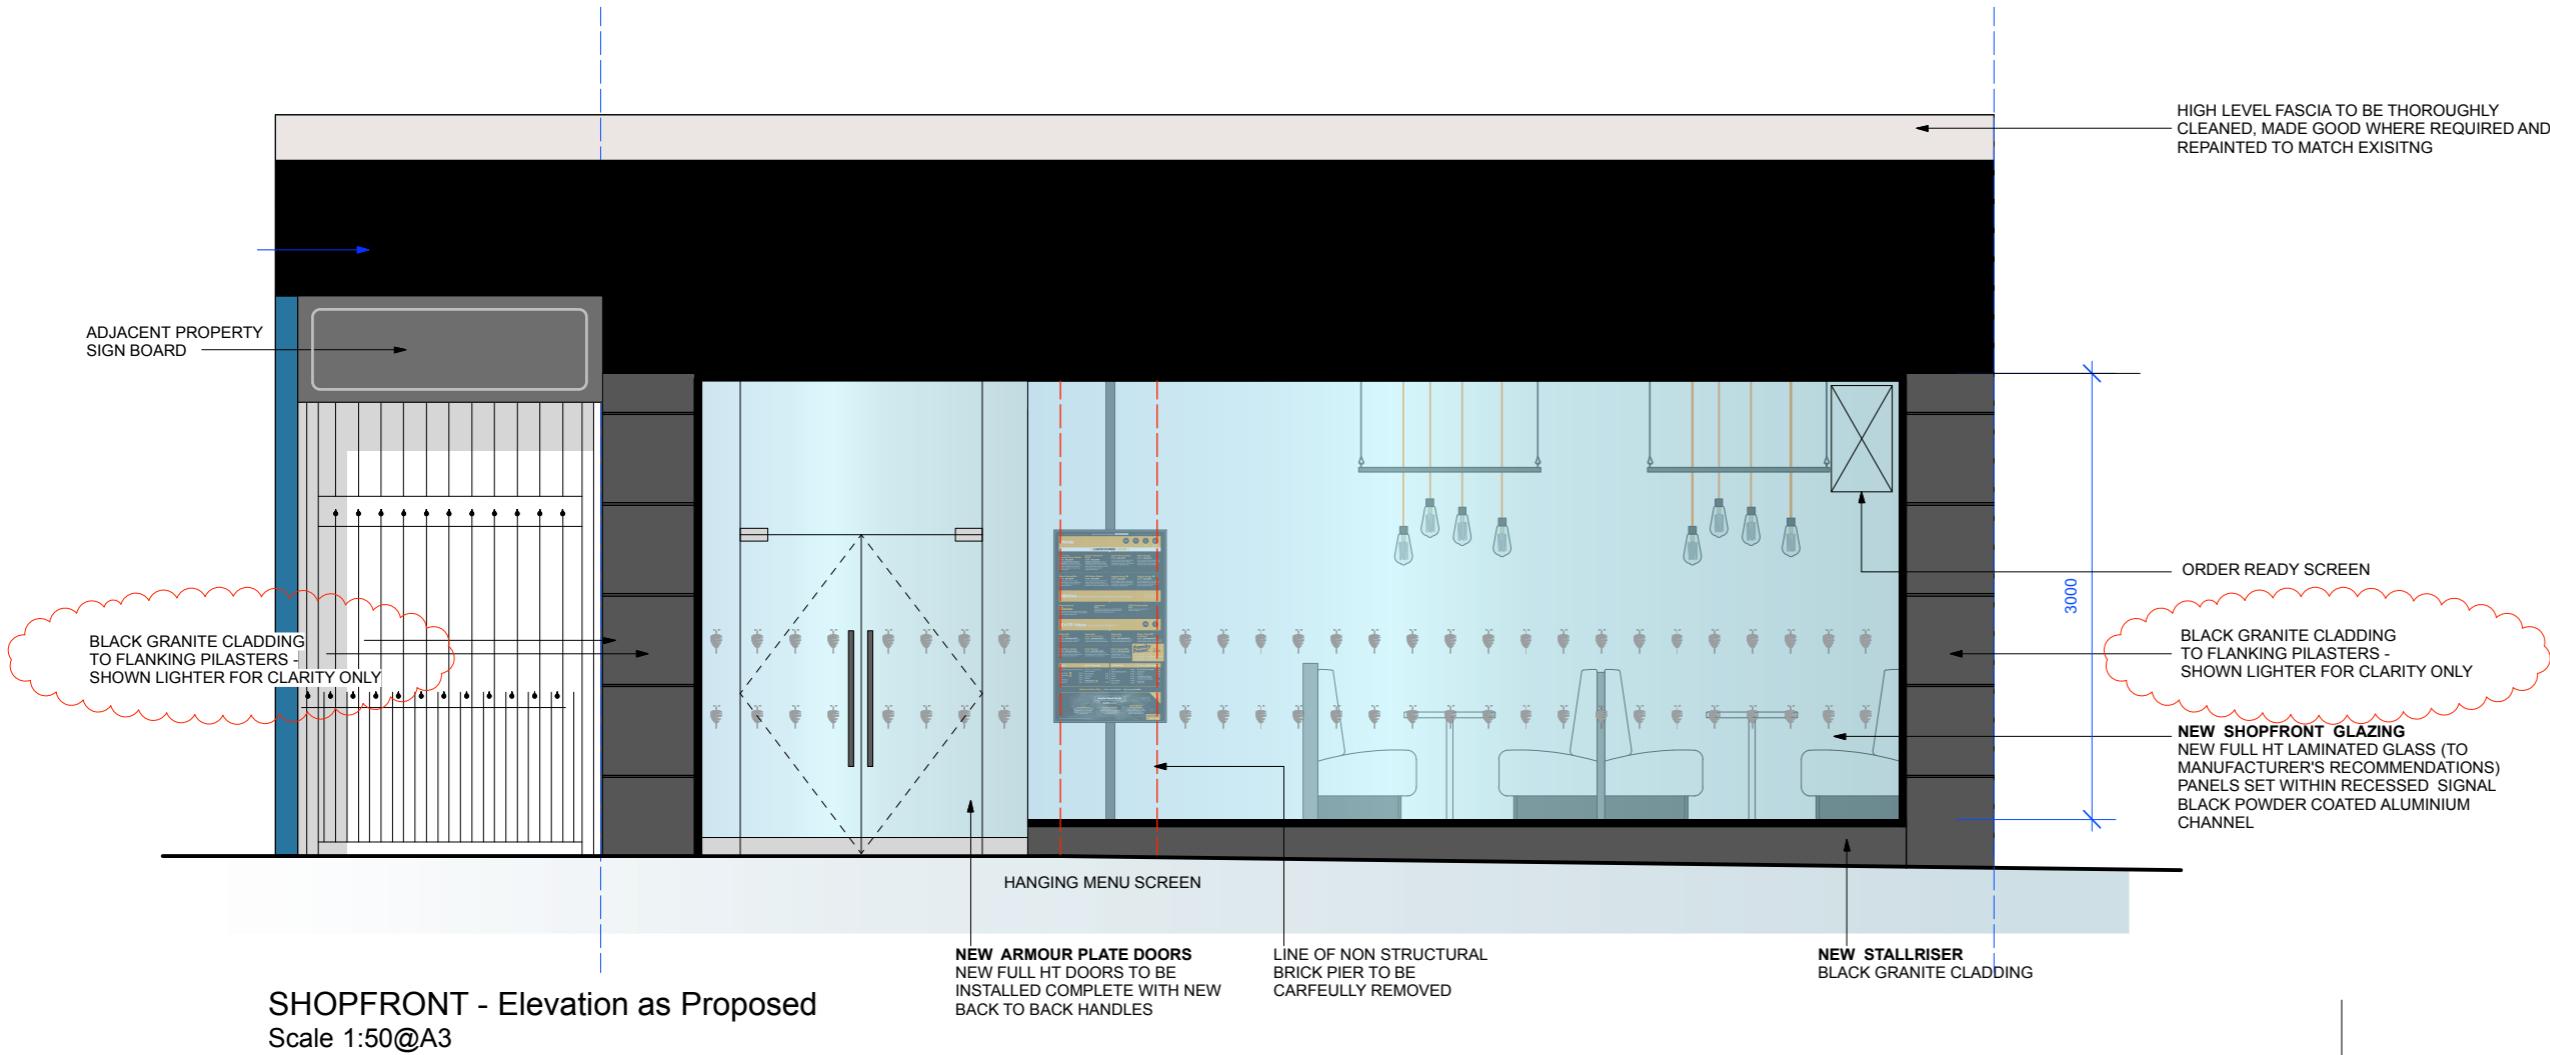

O1
Copyright of this drawing is reserved by
o1 creative and issued on condition
that it is not copied, reproduced or
disclosed, either wholly or in part without
the written permission of o1 creative
68 OLD ST
LONDON EC1V 9HX
TEL : 0207 100 1178

STATUS

PROJECT

138 HIGH STREET
UXBRIDGE
UB8 1EB

TITLE

PROPOSED SHOPFRONT

SCALE

1:50 @A3

DATE

JAN 22

DRAWING NO REV

GDK-uxb-671-E.02 i

