


0 1 2 3 4 5 6 7 8 9 10
SCALE 1:100
In Meters

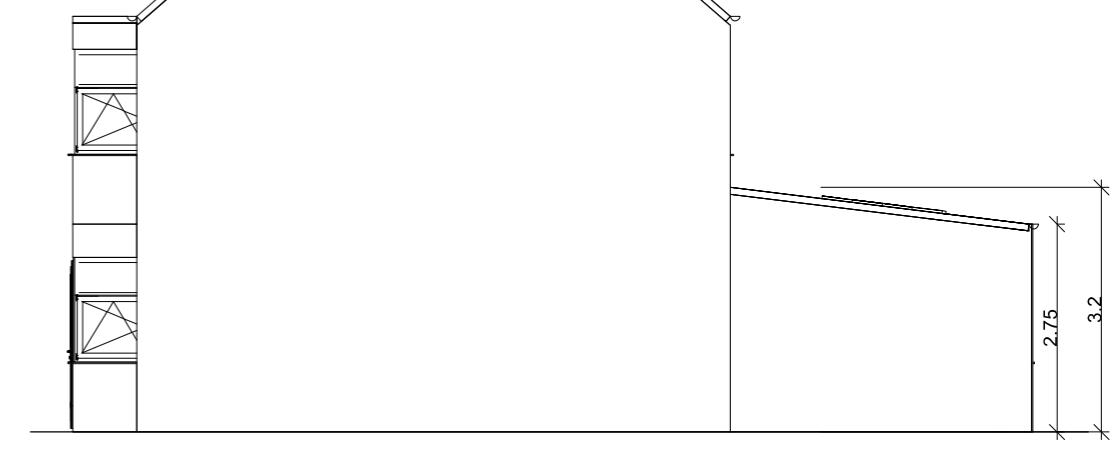

Drawing title: Proposed Plans and Elevations	
Client: Mr Kiritharan Theivasigamany	
Address:	10, Grosvenor Crescent Uxbridge UB10 9ER
Project:	Single Storey Rear Extension
Scale:	1:100
Dwg. no.	10GC02 Rev 01
Date created: 01/04/23	