



- Notes:
- Do not scale this drawing
  - All dimensions to be verified on site and any discrepancy reported to the client
  - This drawing to be read in conjunction with all relevant drawings
- Owners To Serve Party Wall Act Notice On Owners Of Adjacent Property And Obtain Written Agreement, Prior To Commencement Of Any Works
- Client/Builder To Obtain All Planning Permission Approvals From The Relevant Authority, Commencement Of Building Works Prior To The Planning & Building Control Approvals Is To Client/Builders Own Risk
- Client/Builder To Liaise With Local Water Board For Any New Works On Or Within The Public Sewer Or Drain Runs And Obtain Approval From The Local Authority Prior To Commencement Of Any Works

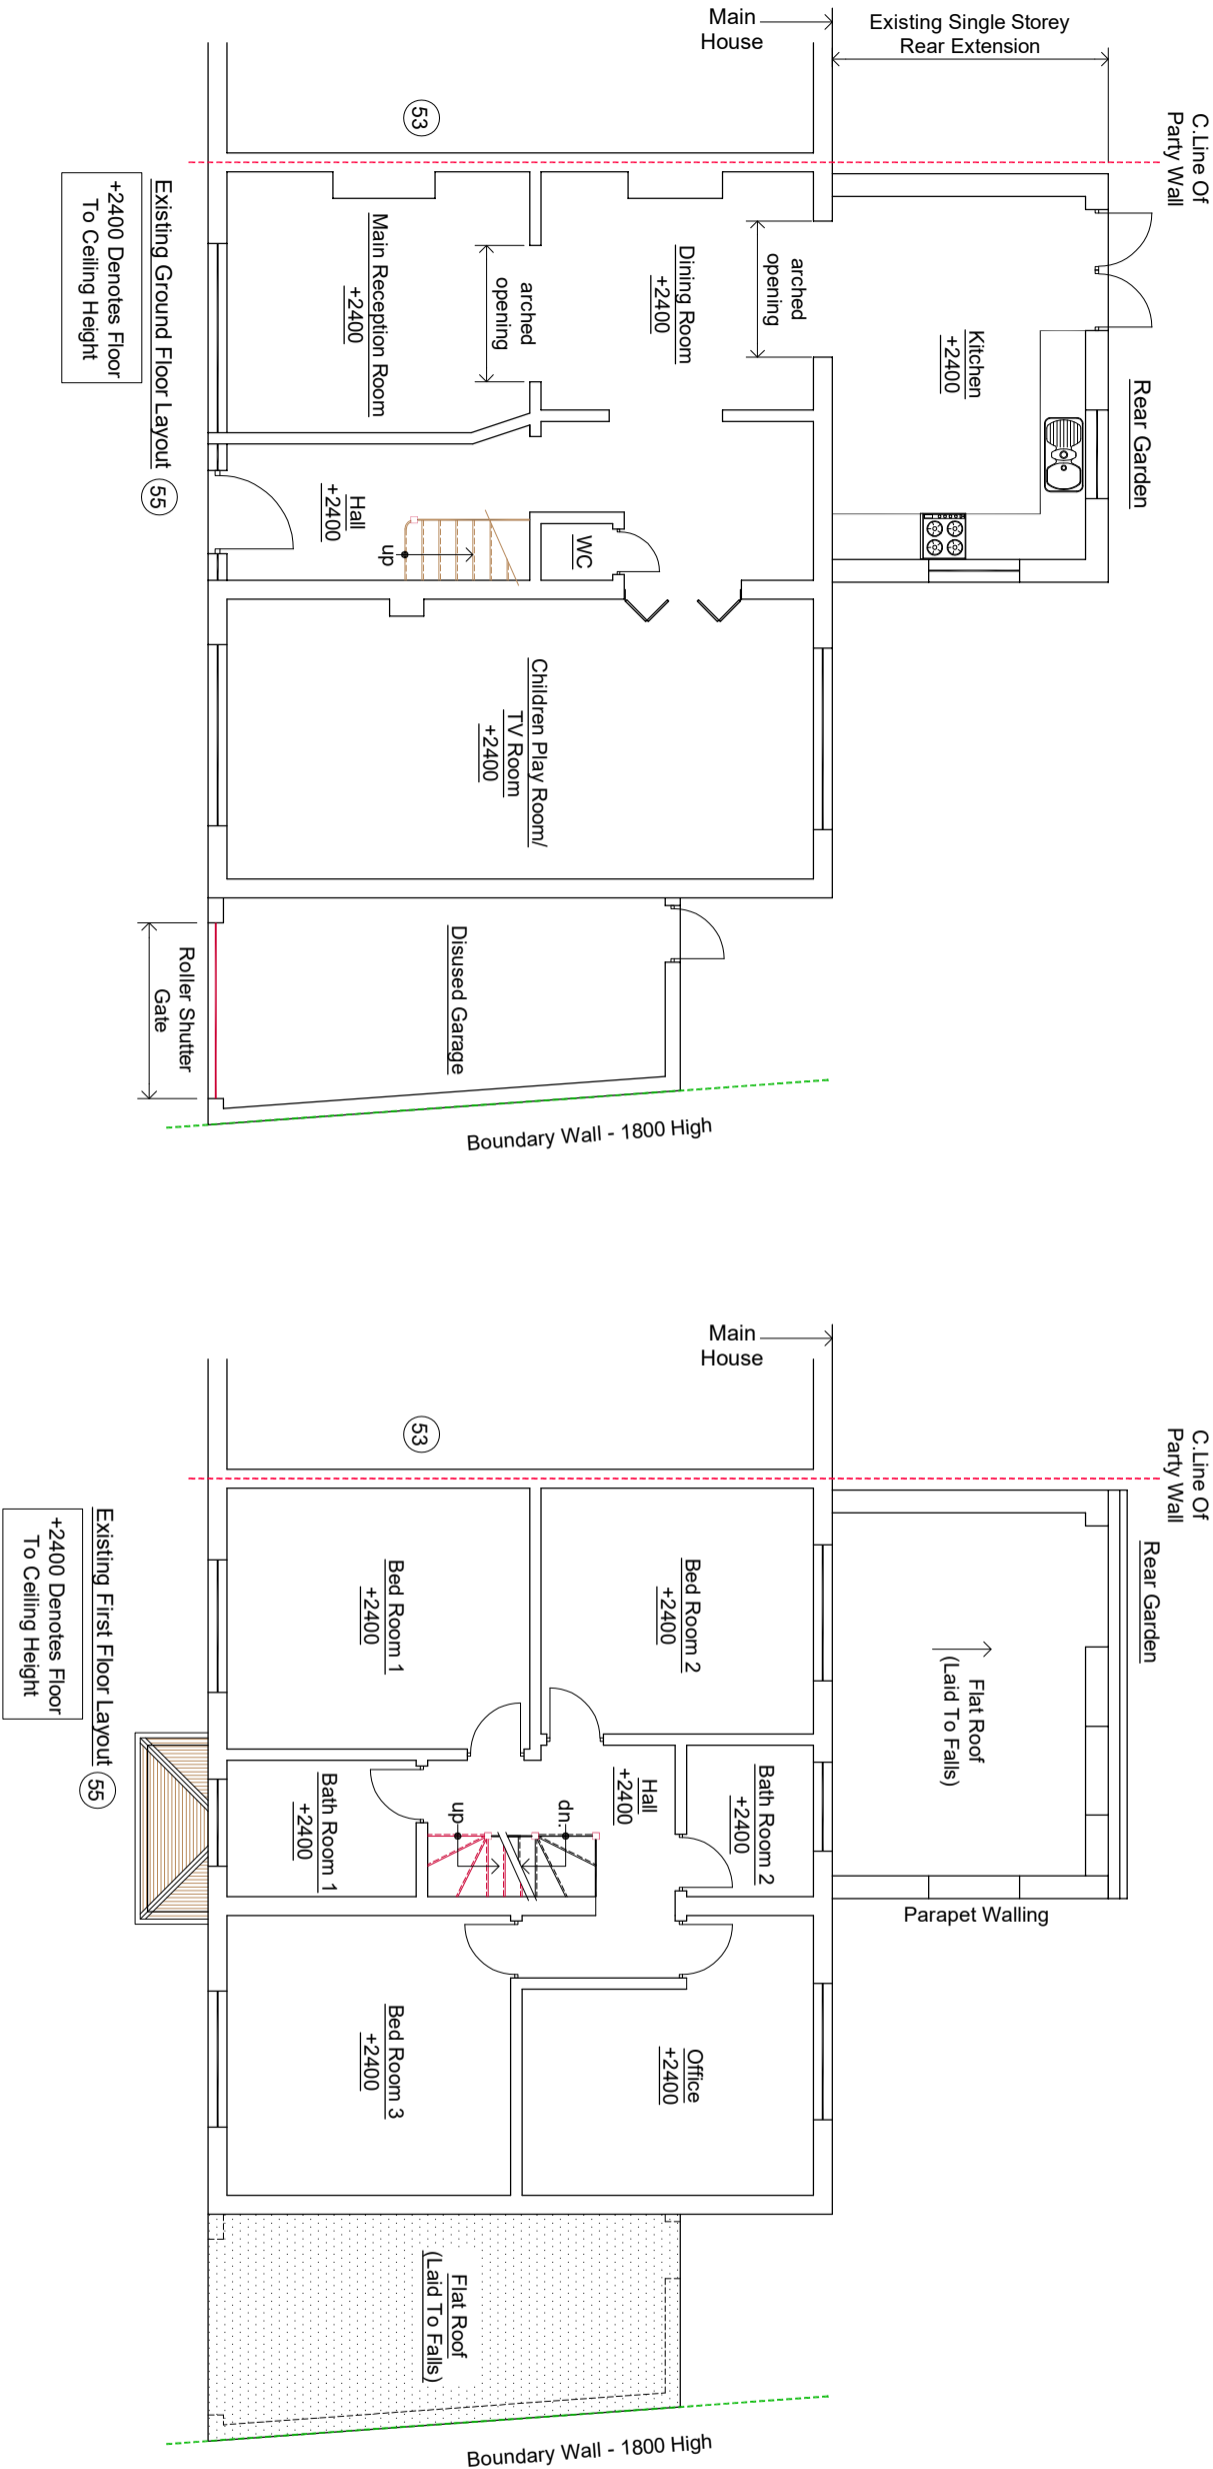

REV	AMENDMENT	DATE	CHD
A	Planning Issue	26.04.24	RS

### Proposed Garage Conversion

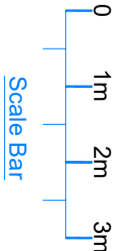

CLIENT  
Tuhin Silvastava

PROJECT  
55 Shakespeare Avenue  
Hayes - Middlesex  
UB4 0BD

DRAWING TITLE  
Proposed Garage Conversion  
Existing Floor Layouts  
Sheet 1

SCALE	DRAWN BY	CHECKED	DATE
1:50 @ A1 1:100 @ A3	RS	RS	26.04.24
DRAWING NUMBER	REVISION		
2024 - 52 - 01	A		

DRAWING STATUS  
Planning Issue