


C.Line Of
Party Wall

NOTES
CONTRACTORS MUST VERIFY ALL DIMENSIONS ON SITE BEFORE
COMMENCING ANY WORK OR SHOP DRAWINGS
DO NOT SCALE FROM THIS DRAWING
RE ATRA COPYRIGHT

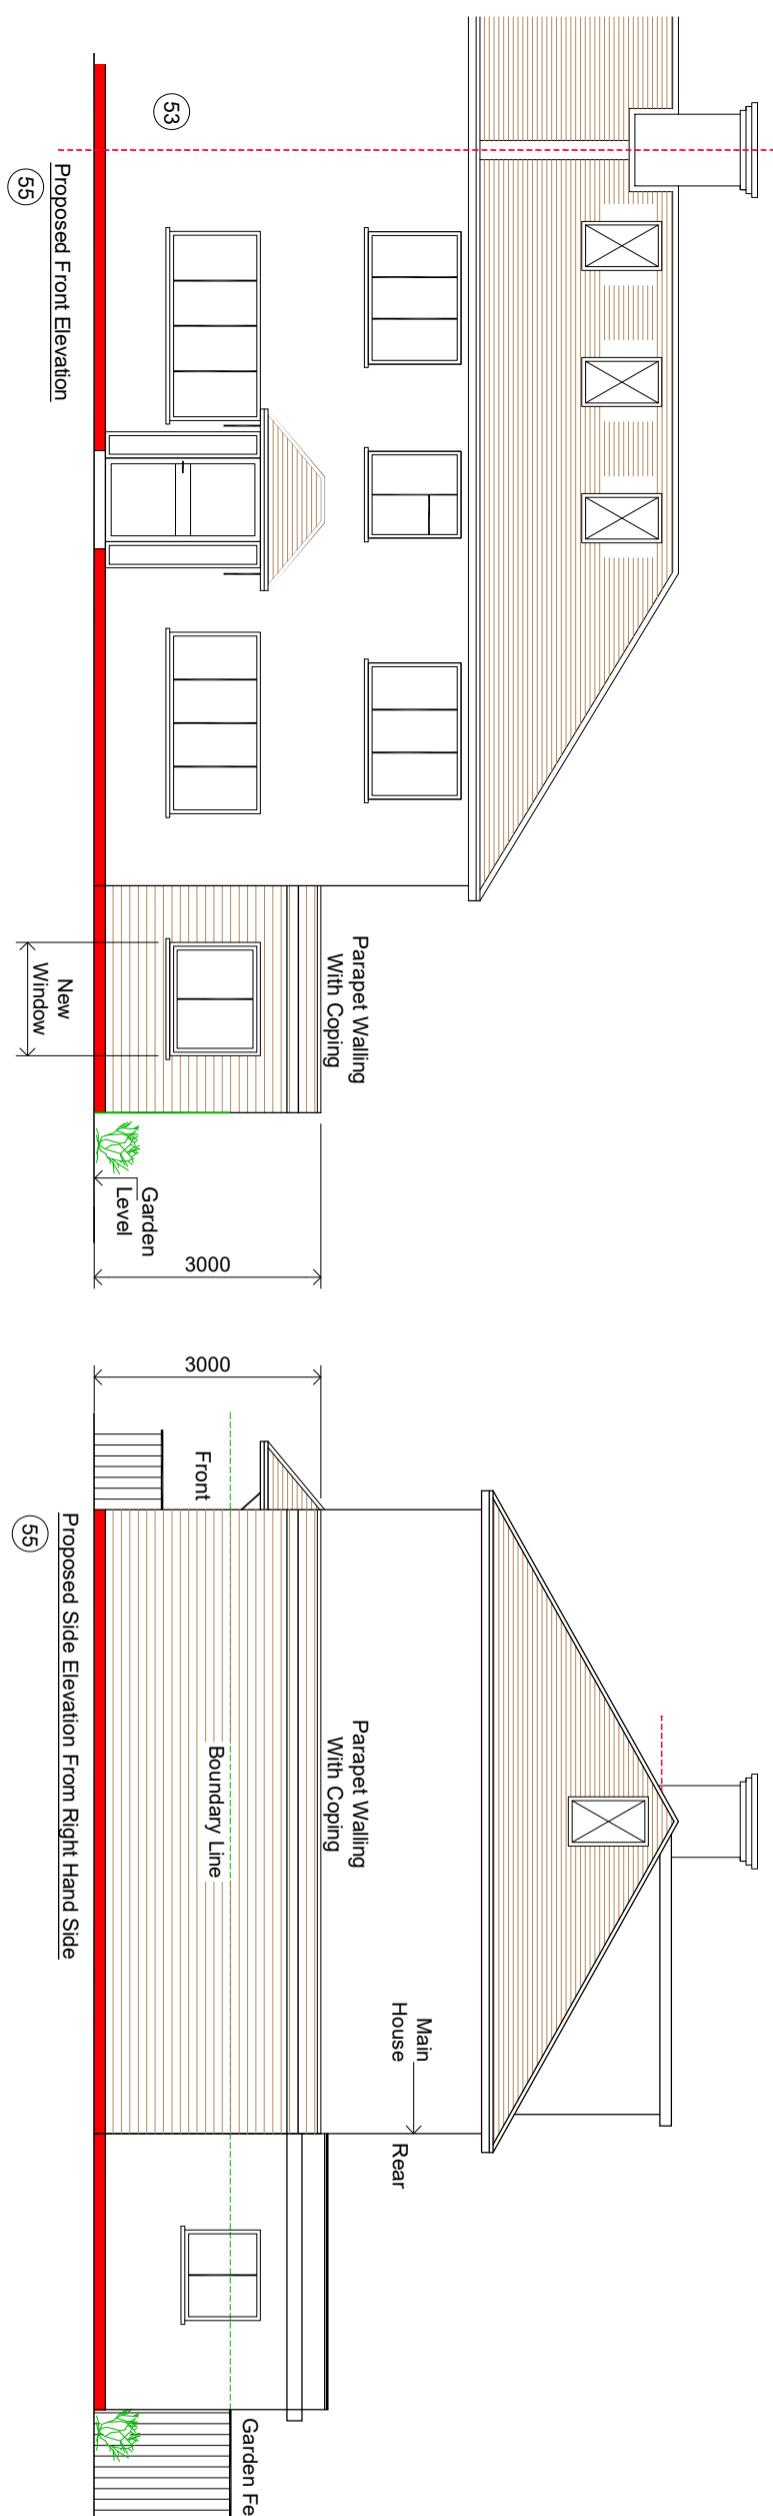


Notes:
1. Do not scale this drawing
2. All dimensions to be verified on site and any discrepancy reported to the client
3. This drawing to be read in conjunction with all relevant drawings
Owners To Serve Party Wall Act Notice On Owners Of Adjacent Property And Obtain Written Agreement Prior To Commencement Of Any Works
Client/Builder To Obtain All Planning Permission Approvals From The Relevant Authority. Commencement Of Building Works Prior To The Planning & Building Control Approvals Is To Client/Builder's Own Risk
Client/Builder To Liaise With Local Water Board For Any New Works On Or Within The Public Sewer Or Drain Runs And Obtain Approval From The Local Authority Prior To Commencement Of Any Works

CLIENT	PROJECT	REV	AMENDMENT	DATE	RS
Tuhin Srivastava	55 Shakespeare Avenue Hayes - Middlesex UB4 0BD	A	Planning Issue	26.04.24	RS

DRAWING TITLE	DRAWING NUMBER	SCALE	DRAWN BY	CHECKED	DATE
Proposed Garage Conversion Proposed Elevations	52 - 04	1:50 @ A1 1:100 @ A3	RS	RS	26.04.24

DRAWING STATUS	REVISION
Planning Issue	A

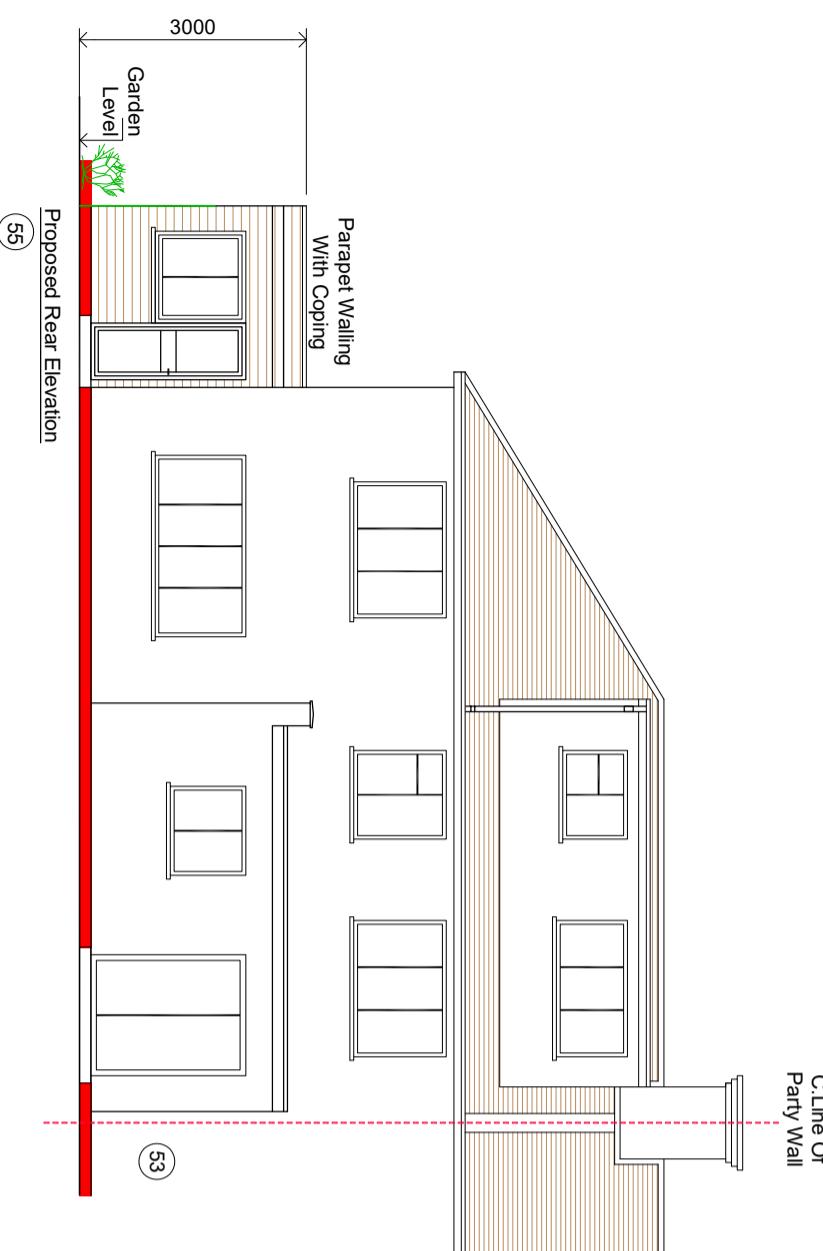

Notes:
1. Do not scale this drawing
2. All dimensions to be verified on site and any discrepancy reported to the client
3. This drawing to be read in conjunction with all relevant drawings
Owners To Serve Party Wall Act Notice On Owners Of Adjacent Property And Obtain Written Agreement Prior To Commencement Of Any Works
Client/Builder To Obtain All Planning Permission Approvals From The Relevant Authority. Commencement Of Building Works Prior To The Planning & Building Control Approvals Is To Client/Builder's Own Risk
Client/Builder To Liaise With Local Water Board For Any New Works On Or Within The Public Sewer Or Drain Runs And Obtain Approval From The Local Authority Prior To Commencement Of Any Works Prior To Commencement Of Any Works

Scale Bar
0 1m 2m 3m

CLIENT	PROJECT	REV	AMENDMENT	DATE	RS
Tuhin Srivastava	55 Shakespeare Avenue Hayes - Middlesex UB4 0BD	A	Planning Issue	26.04.24	RS

DRAWING TITLE	DRAWING NUMBER	SCALE	DRAWN BY	CHECKED	DATE
Proposed Garage Conversion Proposed Elevations	52 - 04	1:50 @ A1 1:100 @ A3	RS	RS	26.04.24

DRAWING STATUS	REVISION
Planning Issue	A

DRAWING STATUS	REVISION
Planning Issue	A