


SITE SECTION

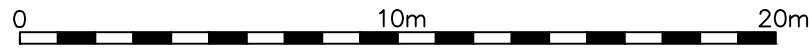

LAND AT BLACKMORE WAY , UXBRIDGE , MIDDX .

W J Macleod
ARCHITECT
70b High Street Northwood Middlesex HA6 1BL
phone 01923 840600

Drawing Number 23 / 3541 / 3	Revision
Date 4 / 8 / 23	
Scale 1:200 @ A2	