


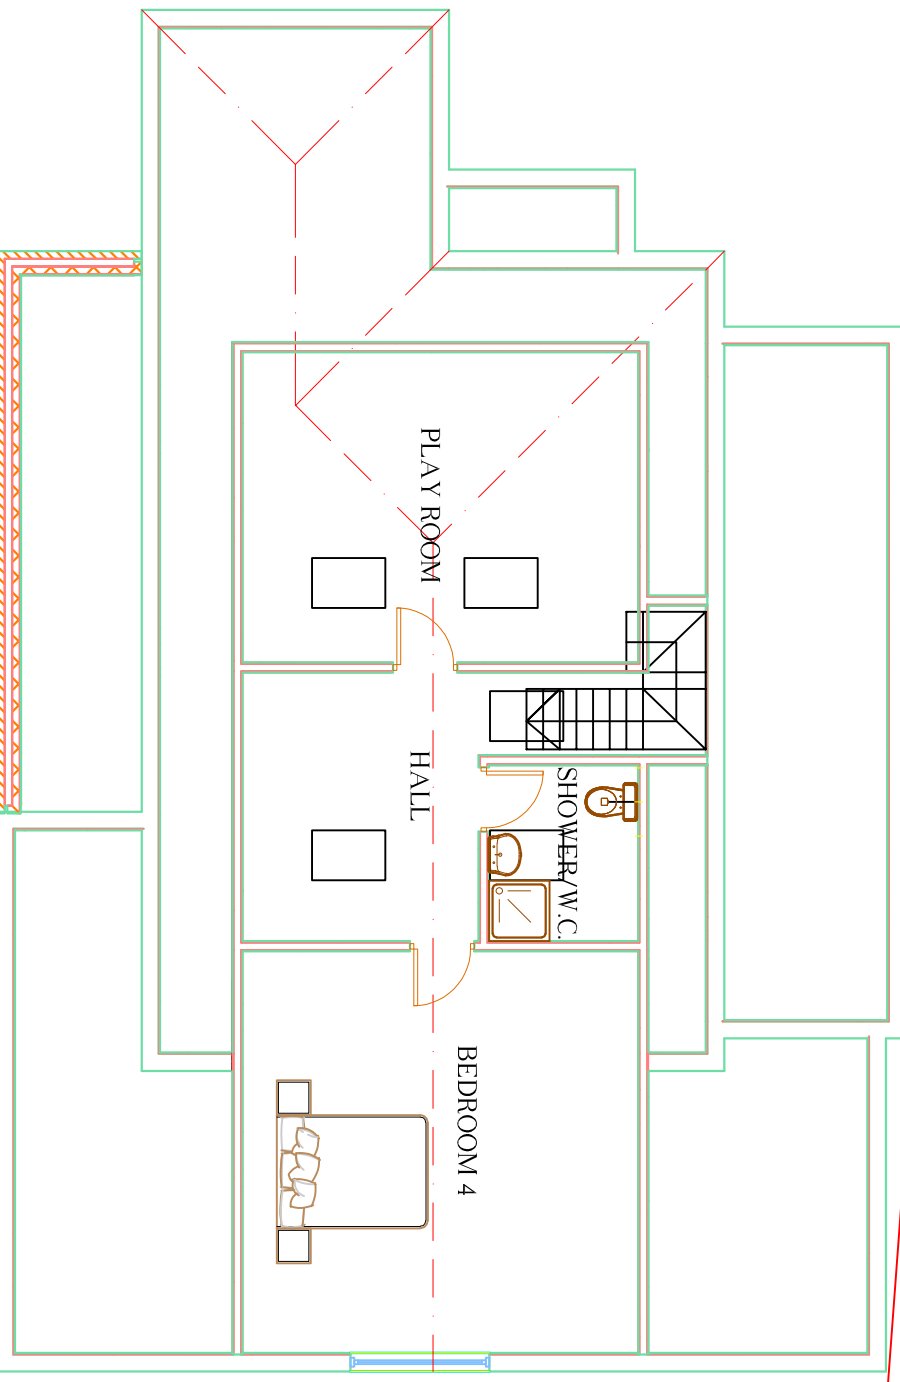

Scale 1:100 Scale 1:50

PROPOSED LOFT FLOOR



45

| Rev | Date | Description | DWN | CHK |
|-----|------|-------------|-----|-----|
| | | | | |
| | | | | |
| | | | | |
| | | | | |

| | | |
|--|--|---|
| je architectural design ltd Architectural & Structural Designers 1 Lytton Close Northolt Village, Northolt Middlesex UB5 5BU T: 020 8845 0795, M: 07930 557913, e: seangel09@aol.com | | Job Title: 54 Cheney Street, Pinner HA5 2TB |
| Drawing Title: Proposed Loft Floor | | Designed by: Angelo E |
| Date: Jan. 2026 | | Scale: 1:100@A3 |
| Drawing No.: 3508/AM/04 | | Rev.: 1 |